

RECOATING OF ROOF PEARL RIVER HIGH SCHOOL INDUSTRIAL ARTS BUILDING 39110 REBEL LANE PEARL RIVER, LOUISIANA

INTERNATIONAL BUILDING CODE 2006

OCCUPANCY CLASSIFICATION:
EDUCATIONAL, GROUP 3. (SEC 305)


OCCUPANT LOAD: (TBL 1004.1.1)
BUSINESS AREAS = 50 GROSS SQ.FT. / OCCUPANT
2,397 SQ.FT. GROSS BUILDING = TOTAL OF 48 OCCUPANTS

EXIT ACCESS REQUIREMENTS: (SEC 1019)
EXIT REQUIRED FOR < 49 OCCUPANTS IN EDUCATIONAL OCCUPANCY (3 EXITS PROVIDED)
EXIT ACCESS TRAVEL DISTANCE = 200' UNSHRINKED

ALLOWABLE HEIGHT AND BLDG. AREA: (TBL 503)
B= 14,500 SQ.FT. / 2 STORY ALLOWED, THIS PROJECT 1 STORY / 2,397 SQ.FT.

CONSTRUCTION CLASSIFICATION: (SEC 602.2)
TYPE II B


DRAWING INDEX	
-	COVER SHEET WITH SITE PLAN
A-1	ROOF PLAN & DETAILS
A-2	EXISTING ROOF PICTURES

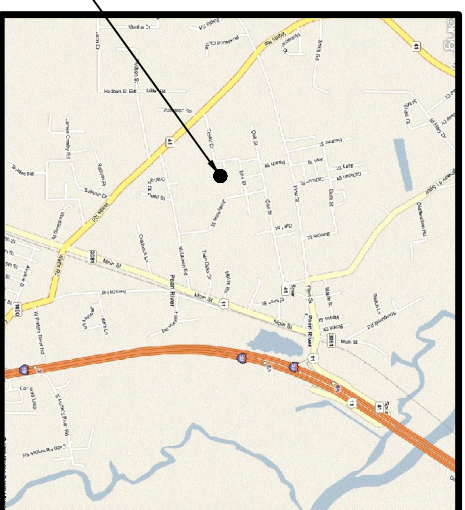

VICINITY MAP
N.T.S.



SITE PLAN
N.T.S.

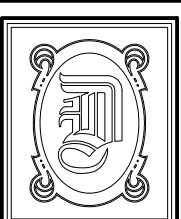

DAMMON ENGINEERING, INC.

1095 FLORIDA AVE.
SLIDELL, LA 70458

WEBSITE: WWW.DAMMONENGINEERING.COM
EMAIL: DAMMONENG@BELLSOUTH.NET

OFFICE: (985) 649-5832
FAX: (985) 641-5950

DATE: 1-19-10
JOB NO. 2043

RECOATING OF ROOF
PEARL RIVER HIGH SCHOOL'S
INDUSTRIAL ARTS BUILDING
PEARL RIVER, LA