

**AirHandler Wiring**


JOB Honey Island Elementary

DRAWING NUMBER A5148138-2

SHIP DATE

MODEL EA-A1-G10

ATTENTION ELECTRICIAN:  
DROP FOR DISCONNECT CONNECTION  
IS FACTORY SUPPLIED  
CONNECT POWER TO THE DROP

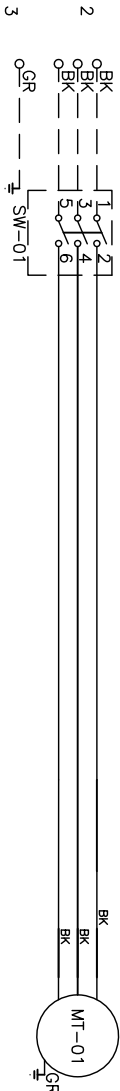

Line No.	Component Identification	Location	Installed Options
1	MT-01	[2]	
2	Supply motor	[2]	
3	SW-01	Main disconnect switch	[2]
4	SUPPLY	MOTOR INFO 1.5HP-208V-3P-4.6FLA	
5	ELECTRICAL INFORMATION MOTOR/CTRL CIRCUIT MOA: 5BA MOTOR/CTRL CIRCUIT MOP: 15A		

NOTES  
--- DENOTES FIELD WIRING  
--- DENOTES INTERNAL WIRING

WIRE COLOR  
BK - BLACK YW - YELLOW  
BL - BLUE GR - GREEN  
BR - BROWN CY - GRAY  
OR - ORANGE PR - PURPLE  
RD - RED PK - PINK  
WH - WHITE

NEW EXHAUST FAN  
**HONEY ISLAND ELEMENTARY**  
500 S MILITARY ROAD  
SLIDELL, LA 70461

JOB #: 2452 DATE: 11-17-2021  
DRAWN BY: CKD CHECKED BY: BAM



**DAMMON**  
ENGINEERING, INC.

554 Old Spanish Trail Slidell, LA 70458 (985) 649-5832

CHIEF ENGINEER: BRIAN A. MISTICH, P.E.  
554 OLD SPANISH TRAIL  
SLIDELL, LA 70458

dammonengineering.com  
info@dammonengineering.com  
PHONE: 985-649-5832

**M104**