

FILE NAME: A:\1 - School Projects\Dammon\100001248 - Boyet Junior High School\Gen\100001248.dwg Date: 02/21/2023 10:00:00 AM


LEGEND

DEMO EQUIPMENT AND ELECTRICAL

- ### DEMO NOTES
1. EXISTING CONDUIT AND WIRE IN FLOOR SLAB TO BE REUSED
 2. TRACE OUT CONDUIT AND WIRE AND REMOVE BACK TO SOURCE. REMOVE WIRE FROM BREAKER AND LABEL AS SPARE.
 3. EXISTING GYM PANEL SHALL BE REPLACED.
 4. WHEN DEMO-ING THE AHU'S IN GYM, REMOVE ALL SUPPORTS, FREON TUBING, CONDUITS, AND WIRING.

DEMO GENERAL NOTES

CUT, PATCH, REPAIR AND TOUCH-UP PAINT IN AREAS WHERE DEMO'D EQUIPMENT HAS BEEN REMOVED. PAINT SHALL MATCH EXISTING SURFACES SURROUNDING THE REMOVED EQUIPMENT.

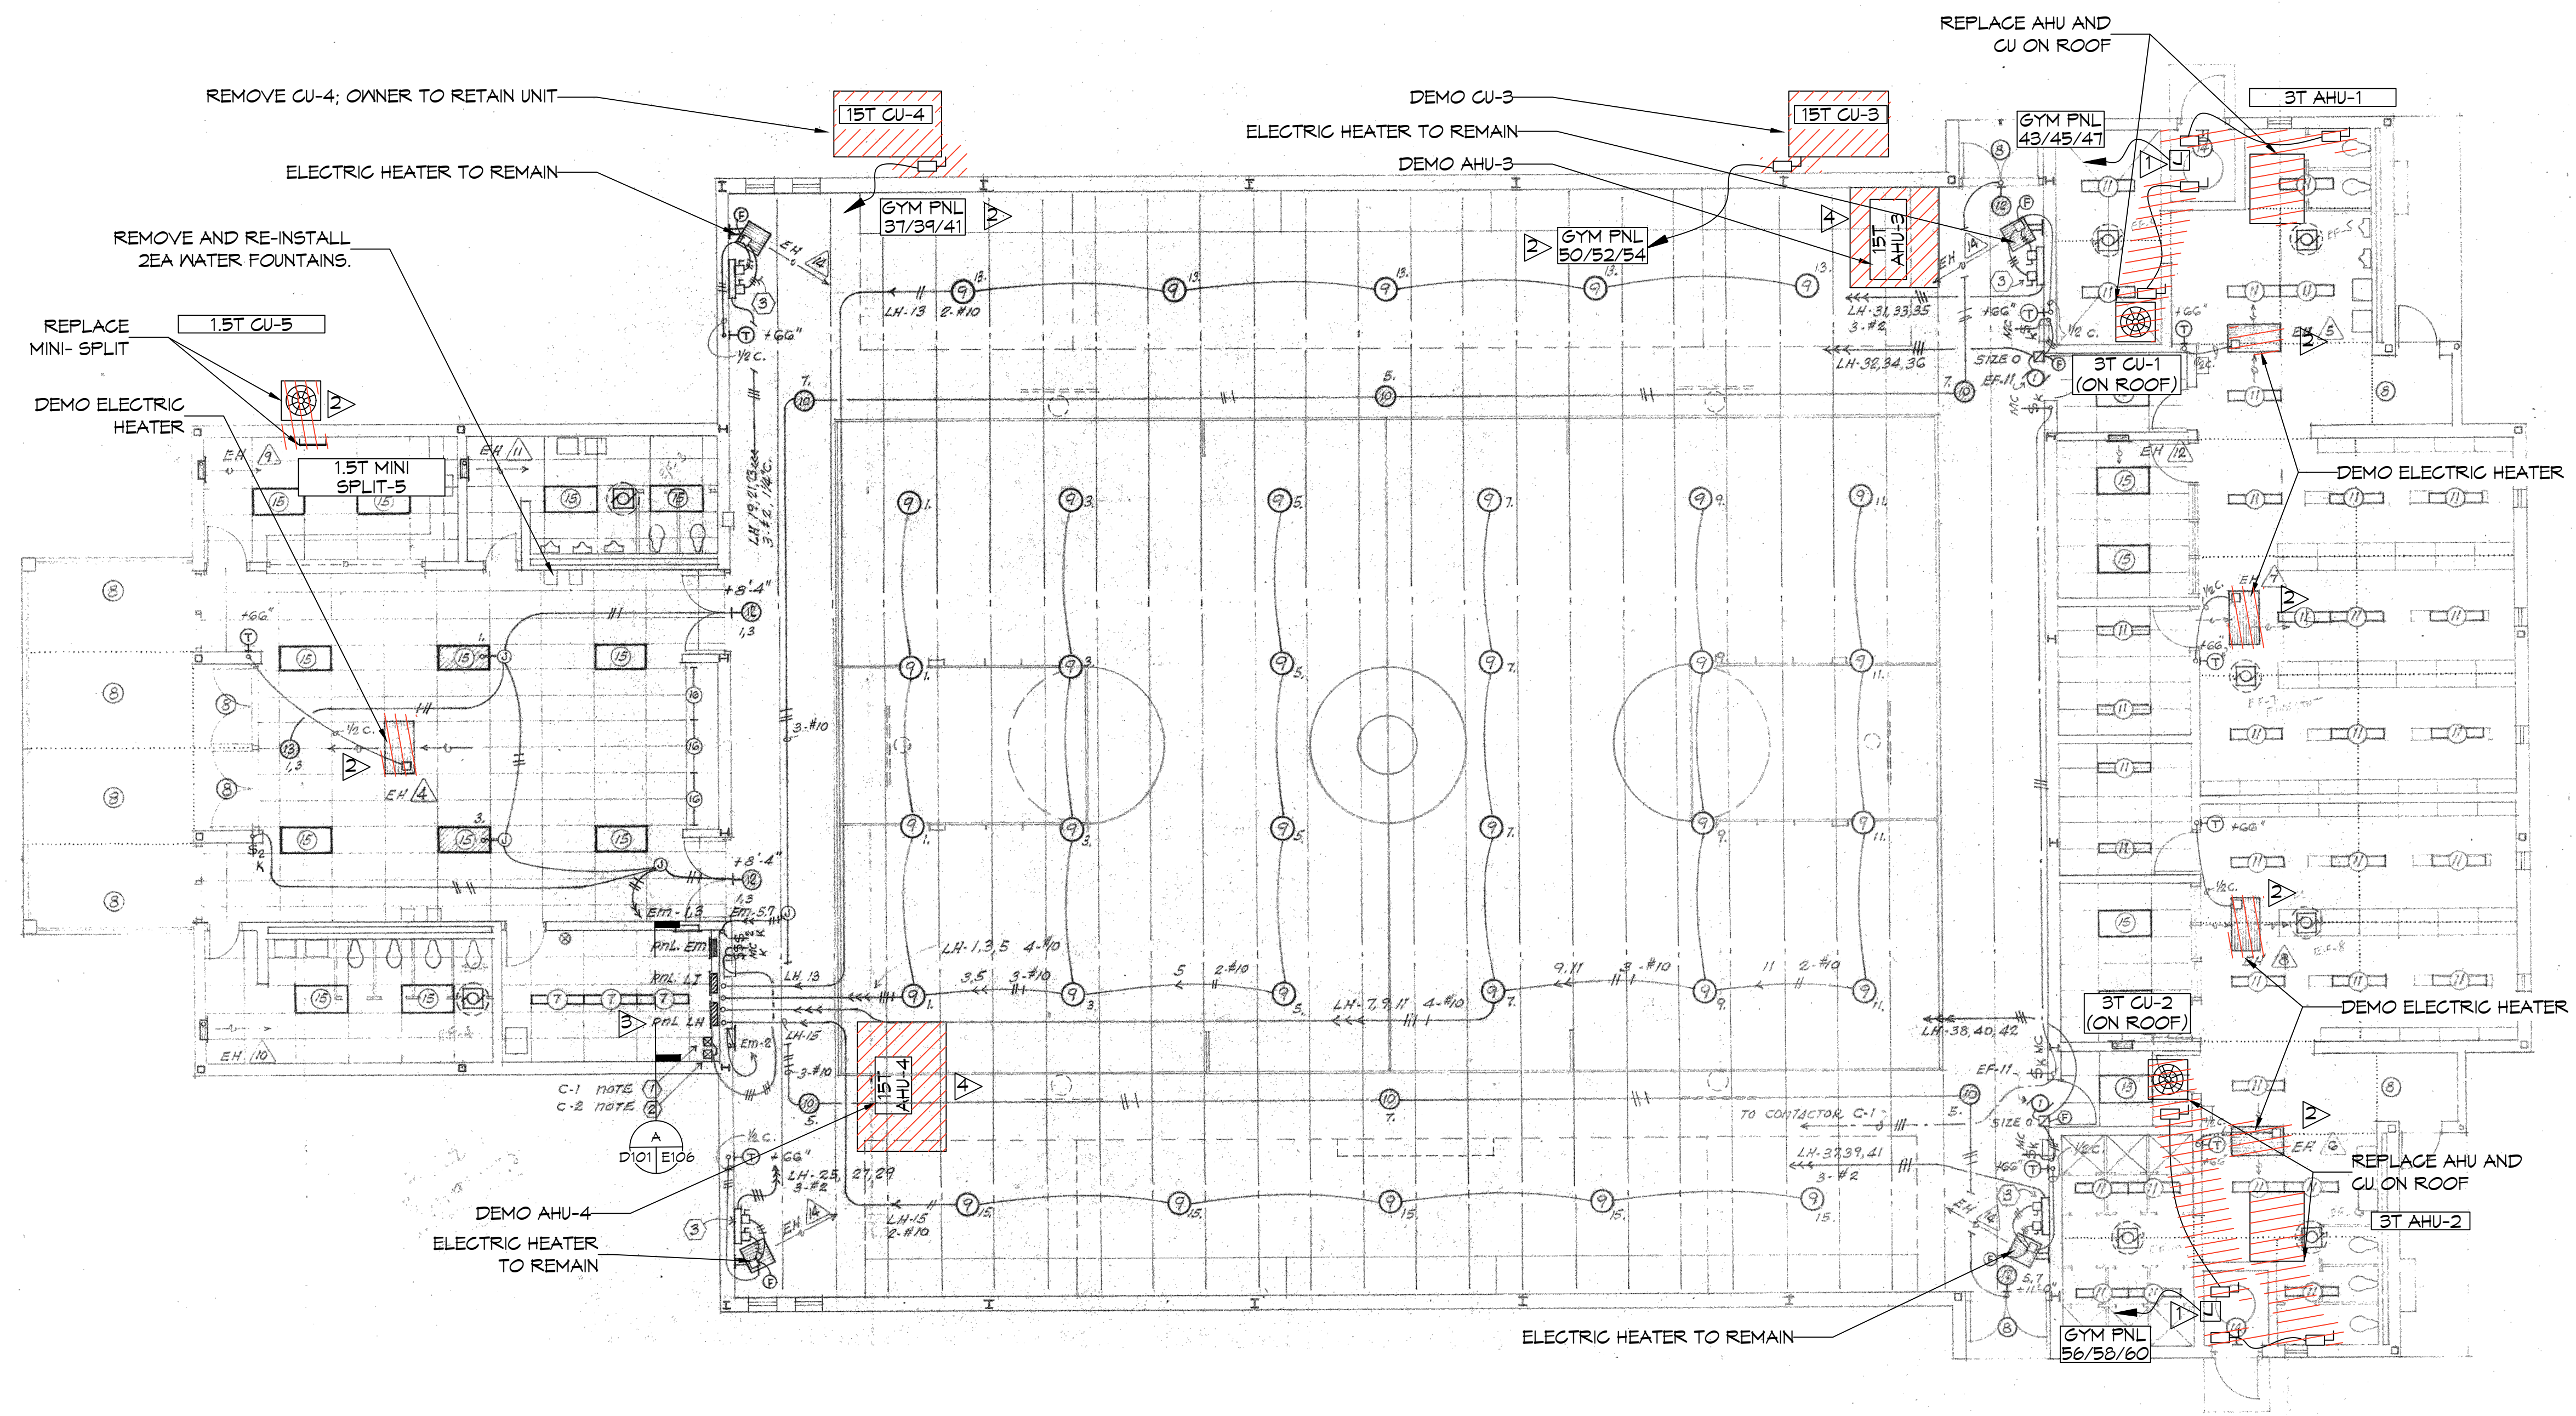

1 DEMO PLAN
SCALE: 1/8" = 1'-0"

DAMMON

ENGINEERING, INC.

LOUISIANA & MISSISSIPPI
 Chief Engineer: Brian Mistich, PE
 554 Old Spanish Trail
 Slidell, LA 70458
 www.dammonengineering.com
 info@dammonengineering.com
 PH: 985.649.5832

# DESCRIPTION	DATE

SEAL:

MECHANICAL RENOVATIONS
BOYET JUNIOR HIGH SCHOOL

51205 Rebel Dr.
 Slidell, LA 70461
 JOB No: 2465 DATE: 3-7-2023
 DRAWN BY: CKD CHECKED BY: BAY

SHEET TITLE:
DEMO PLAN

DRAWING NUMBER:
D101

SHEET No: 2 of 9