


PLOT NAME: A1 - DEMO RENOVATIONS - MECHANICAL RENOVATIONS - BOYCE JUNIOR HIGH SCHOOL - BOYCE, MISSISSIPPI - DATE: 12-11-2022 - DRAWN BY: BAK - CHECKED BY: CKD - SCALE: 1/8" = 1'-0"

### LEGEND

DEMO EQUIPMENT AND ELECTRICAL

### DEMO NOTES

1. EXISTING CONDUIT AND WIRE IN FLOOR SLAB TO BE REUSED
2. TRACE OUT CONDUIT AND WIRE AND REMOVE BACK TO SOURCE. REMOVE WIRE FROM BREAKER AND LABEL AS SPARE.
3. EXISTING GYM PANEL SHALL BE REPLACED.

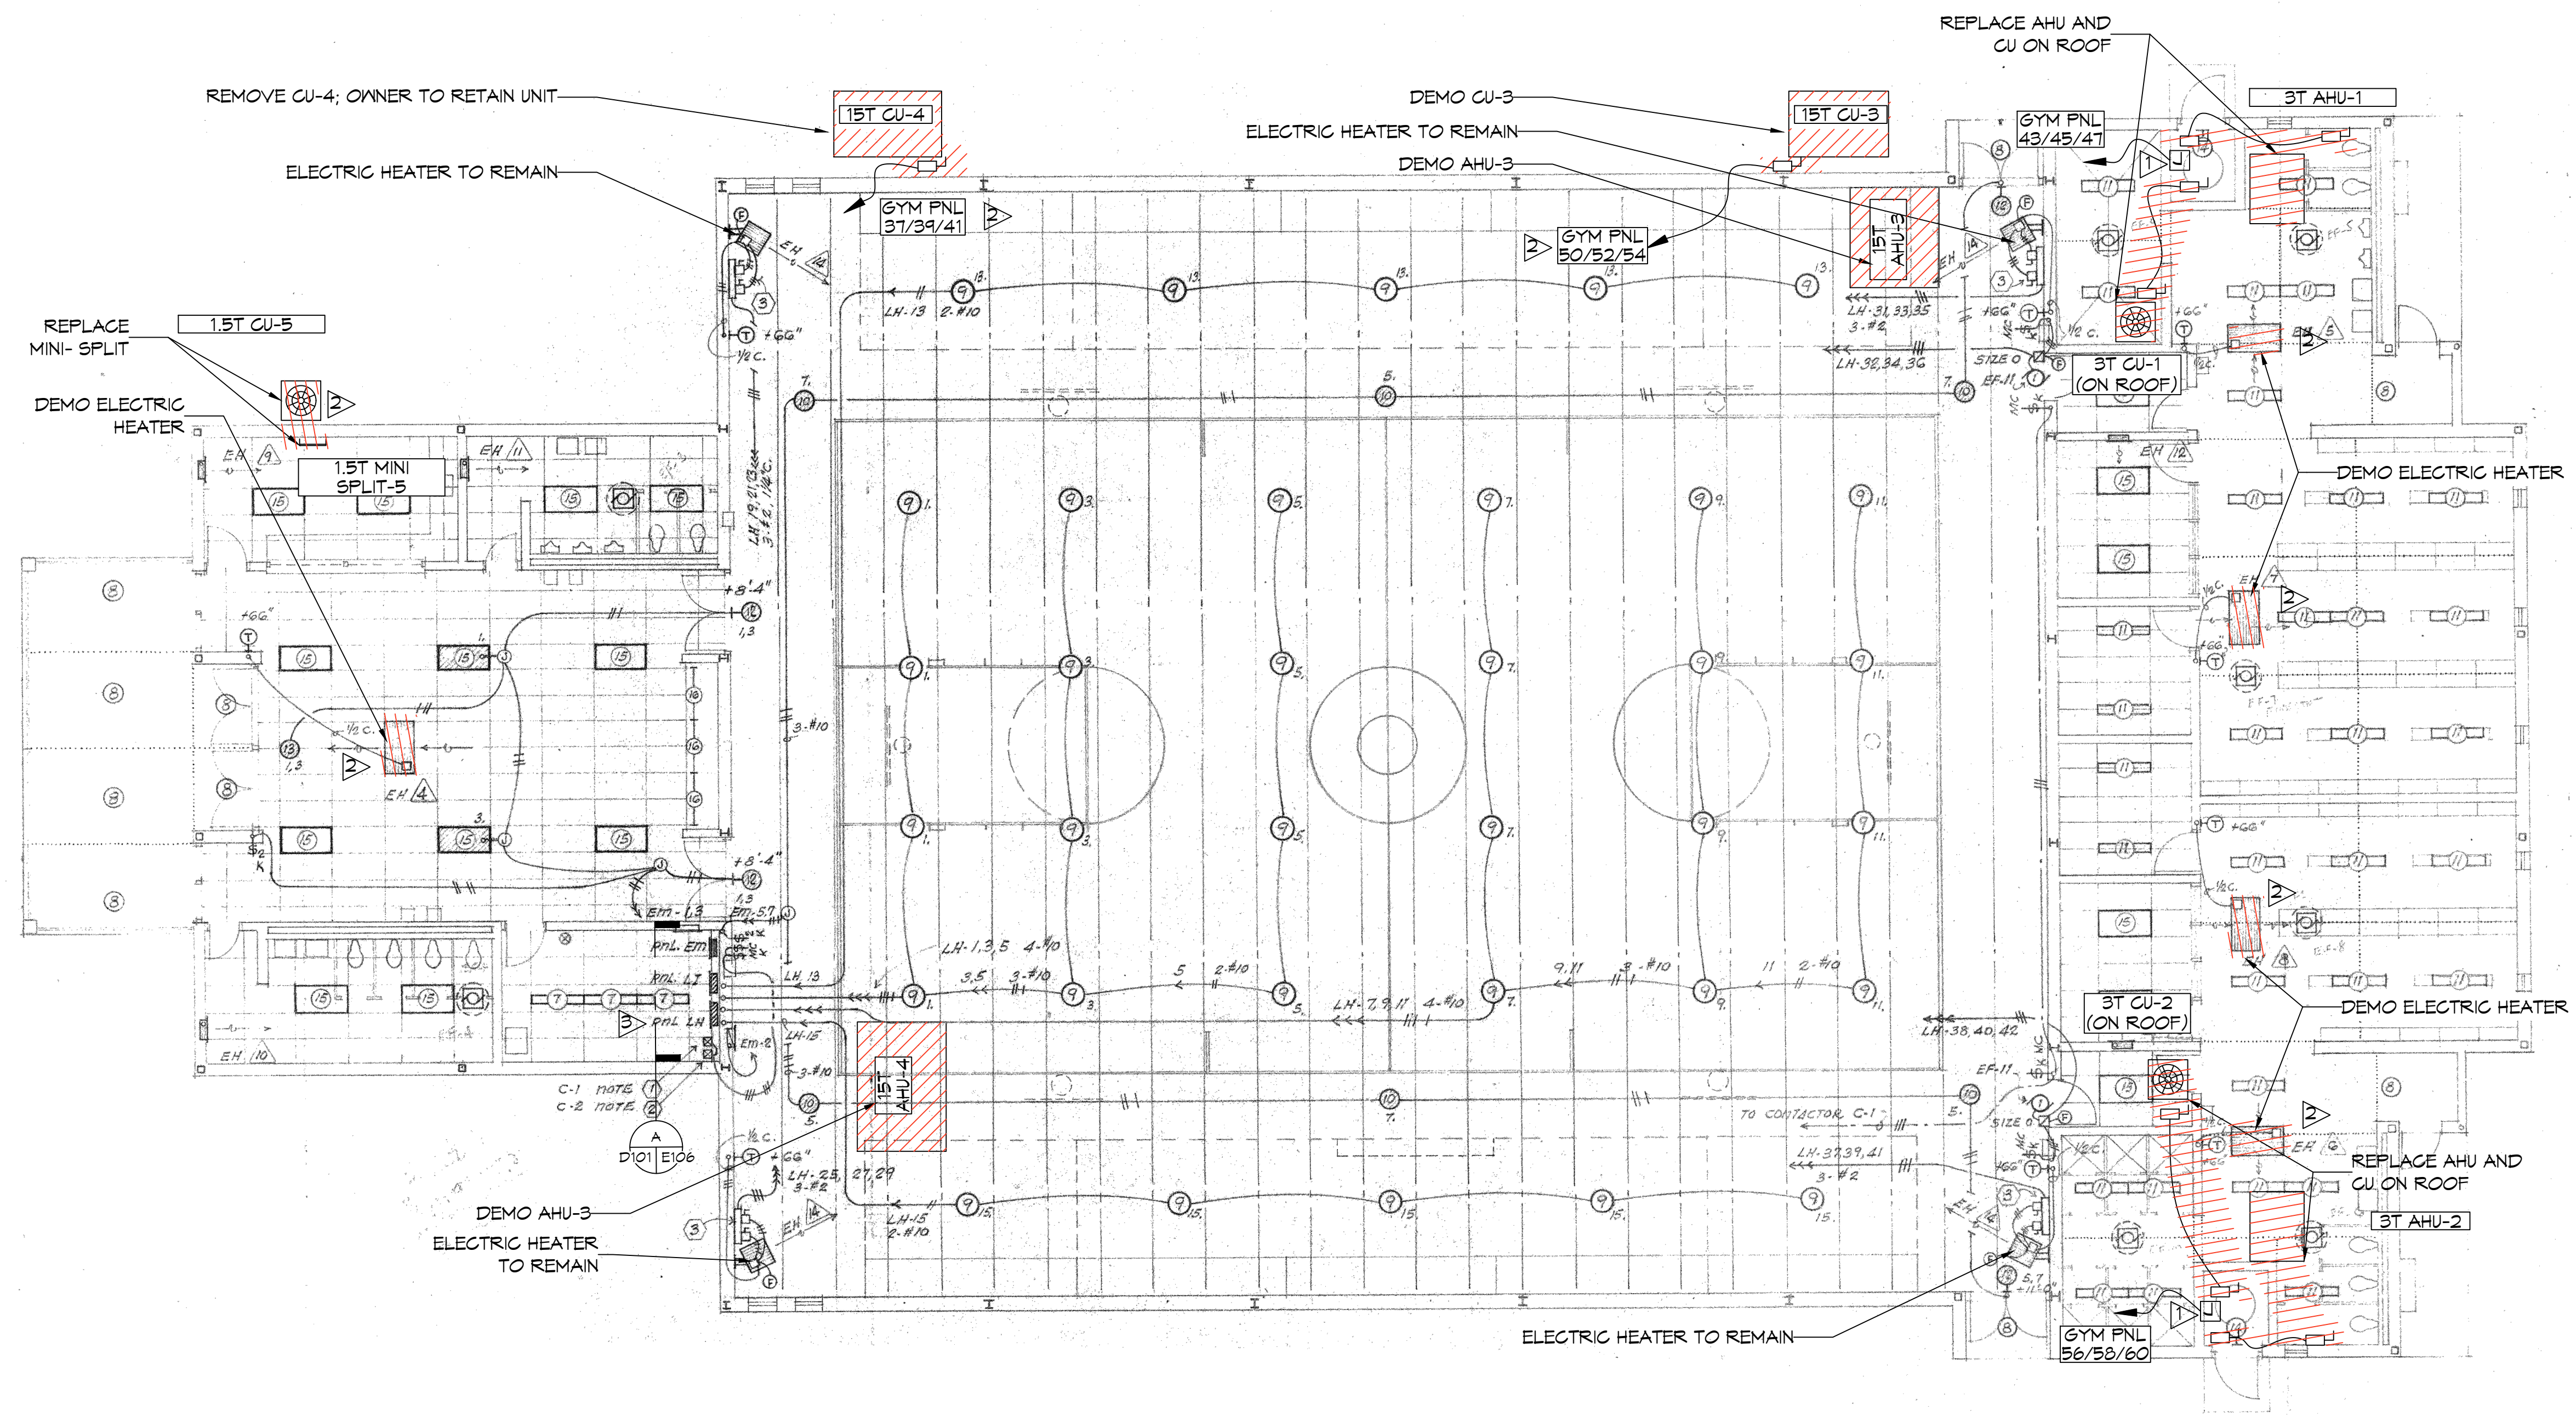

# DAMMON

## ENGINEERING, INC.

LOUISIANA & MISSISSIPPI  
 Chief Engineer: Brian Mistich, PE  
 554 Old Spanish Trail  
 Slidell, LA 70458  
 www.dammonengineering.com  
 info@dammonengineering.com  
 PH: 985.649.5832

#	DESCRIPTION	DATE

SEAL:

MECHANICAL RENOVATIONS  
**BOYCE JUNIOR HIGH SCHOOL**

51205 Rebel Dr.  
 Slidell, LA 70461  
 JOB No: 2465  
 DATE: 12-11-2022  
 DRAWN BY: BAK  
 CHECKED BY: CKD

SHEET TITLE:  
DEMO PLAN

DRAWING NUMBER:  
**D101**

SHEET No: 2 of 1