


FILE NAME: A:\1- School\PROJECT\BAYVIEW JUNIOR HIGH SCHOOL\BAYVIEW JUNIOR HIGH SCHOOL.dwg  
 PLOT DATE: 12/11/2022  
 PLOT TIME: 10:49:58 AM  
 PLOT BY: BAK

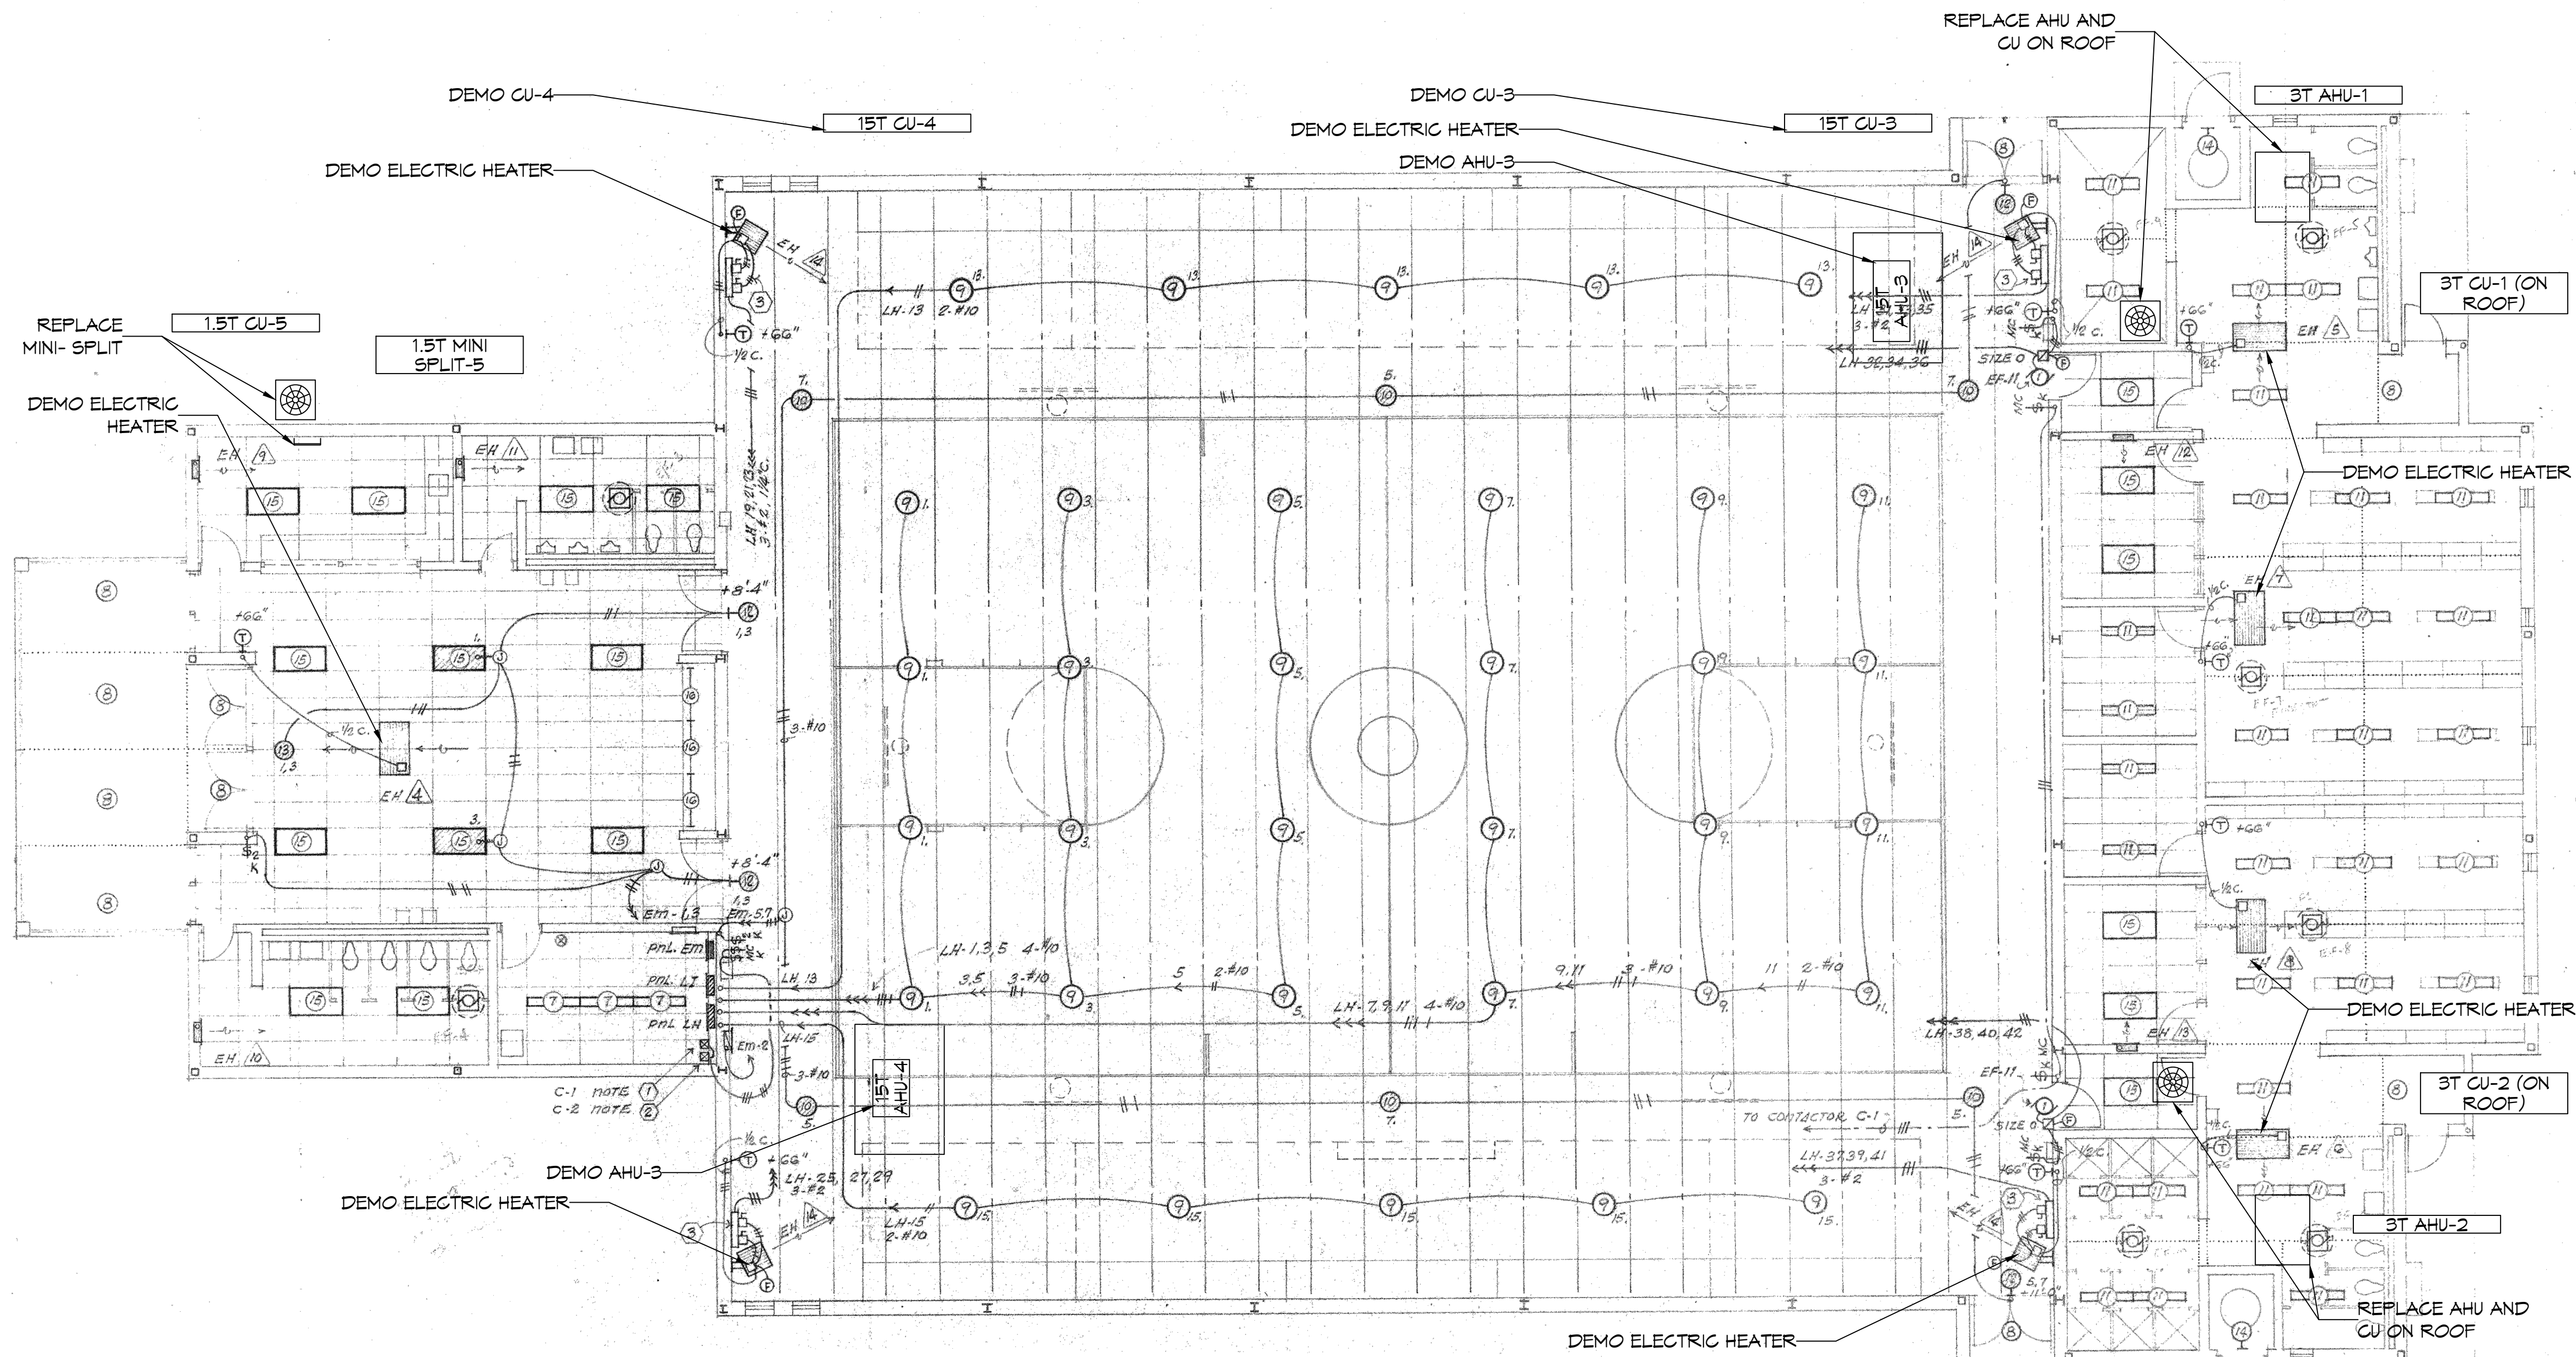

**1 DEMO PLAN**  
 SCALE: 1/8" = 1'-0"

| # | DESCRIPTION | DATE |
|---|-------------|------|
|   |             |      |
|   |             |      |
SEAL:

MECHANICAL RENOVATIONS  
**BOYETT JUNIOR HIGH SCHOOL**  
 51295 Rebel Dr.  
 Slidell, LA 70461  
 JOB No: 2465  
 DATE: 12-11-2022  
 DRAWN BY: CKD  
 CHECKED BY: BAK

SHEET TITLE:  
 DEMO PLAN

DRAWING NUMBER:  
**D101**  
 SHEET No: 2 of 1