


FETCO® ITD-30 Iced Tea Dispenser - Replacement Parts

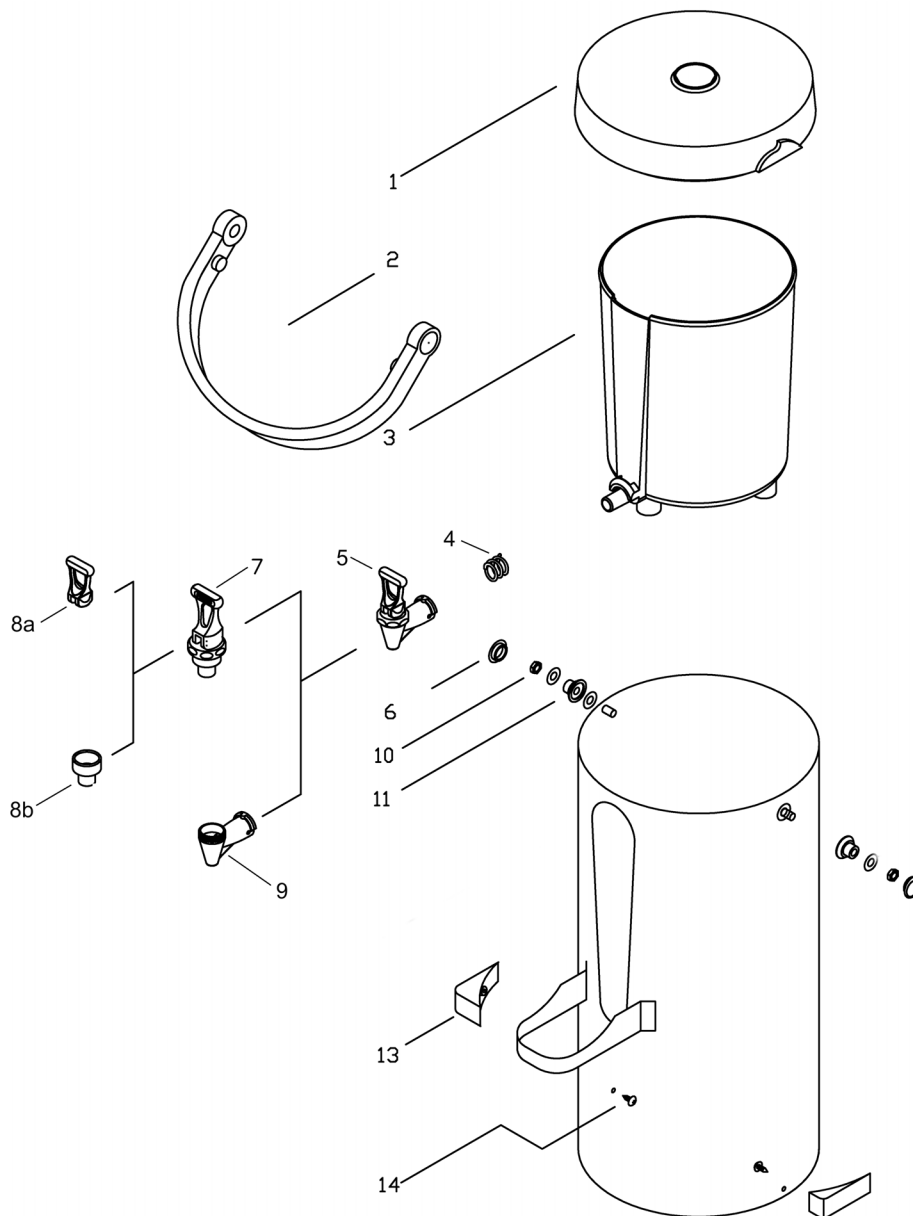

ITEM	QTY	PART NO.	DESCRIPTION	LIST PRICE *
1	1	23088	COVER, ITD-30	\$28.00
2	1	23089	HANDLE	\$9.24
3	1	23087	LINER, ITD-30	\$25.48
4	1	85025	SPRING, COMPRESSION	\$1.50
5	1	102204	FAUCET, COMPLETE	\$25.00
6	2	23090	PLUG	\$2.44
7	1	71088	FAUCET UPPER ASSY., BLACK HANDLE	\$19.00
8a	1	71028	FAUCET HANDLE, BLACK	\$8.00
8b	1	71035	FAUCET SEAT CUP	\$5.00
9	1	102199	FAUCET HOUSING ASSY.	\$6.00
10	2	84029	HEX NUT, 5/16-18 S.S.	\$0.15
11	2	13036	HANDLE PIVOT	\$1.00
13	2	23091	DISPENSER-GUIDE	\$1.68
14	2	82079	SCREW, #10 X 1/2" PHIL. TRUSS HD. TAPPING	\$0.23

*Prices as of Feb 1, 2004

Parts orders should be faxed to Customer Service at 847-821-1178 or emailed to parts@fetco.com.