




1B COLUMN DETAIL AT PATIO
SCALE: 3"=1'-0"

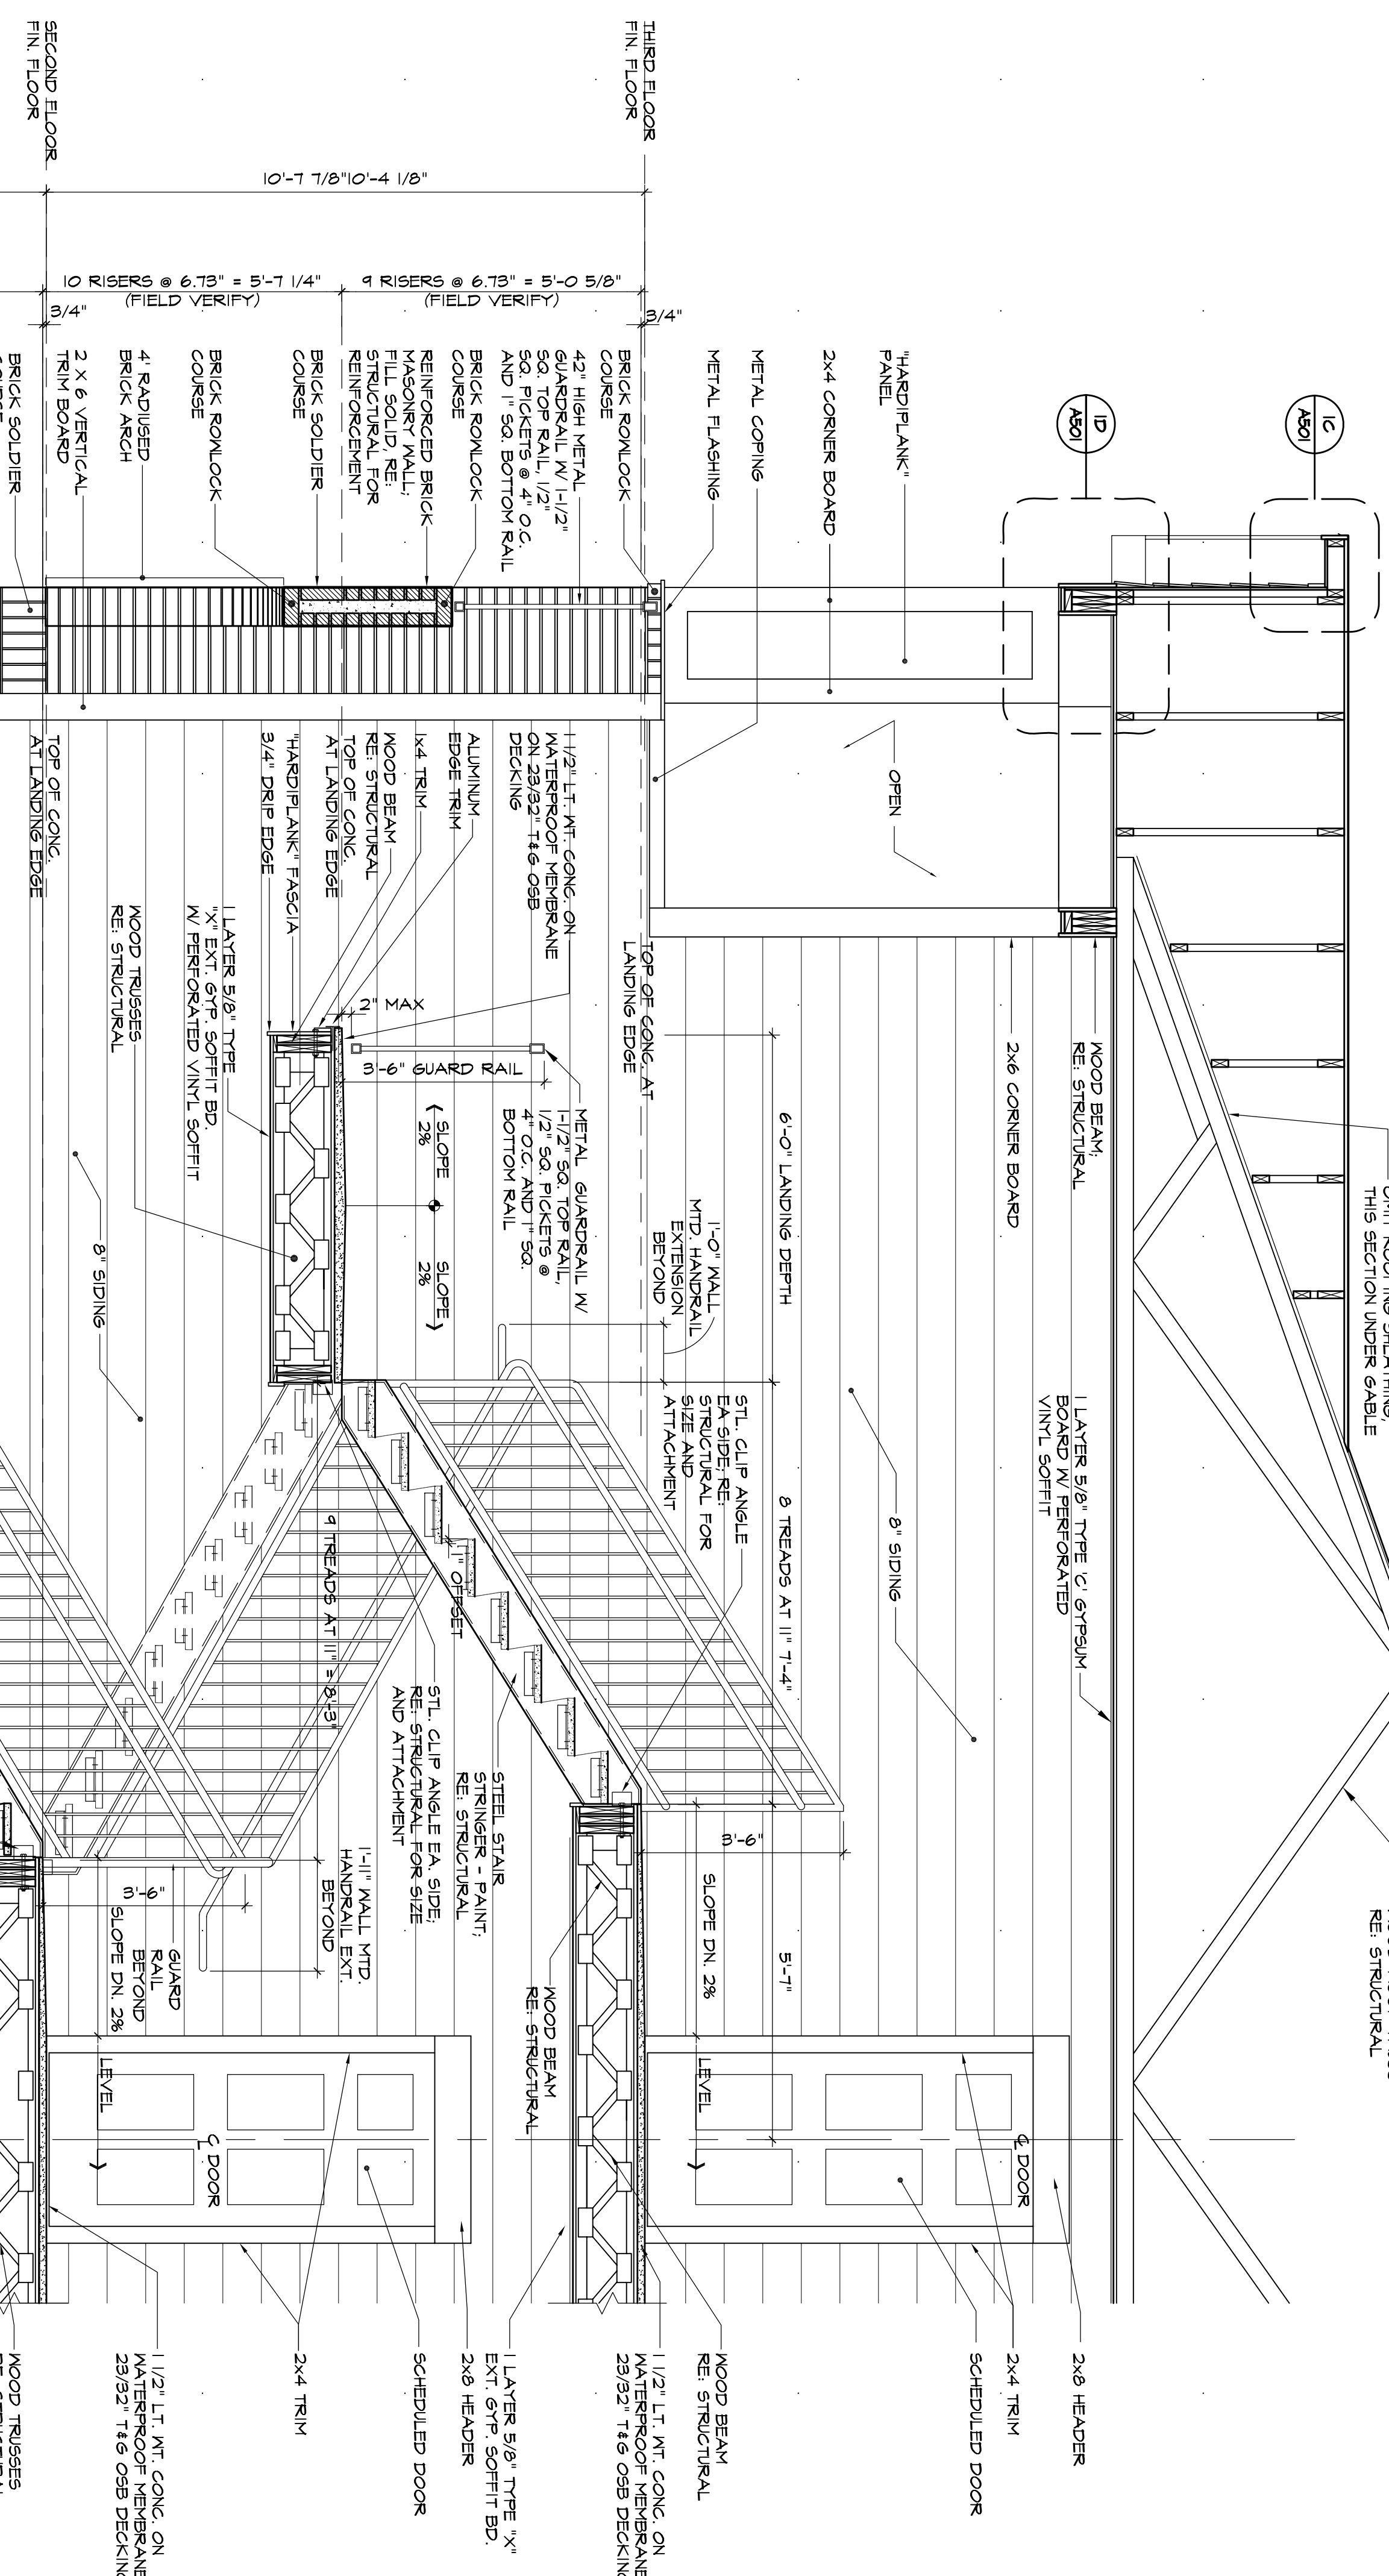

MS-003

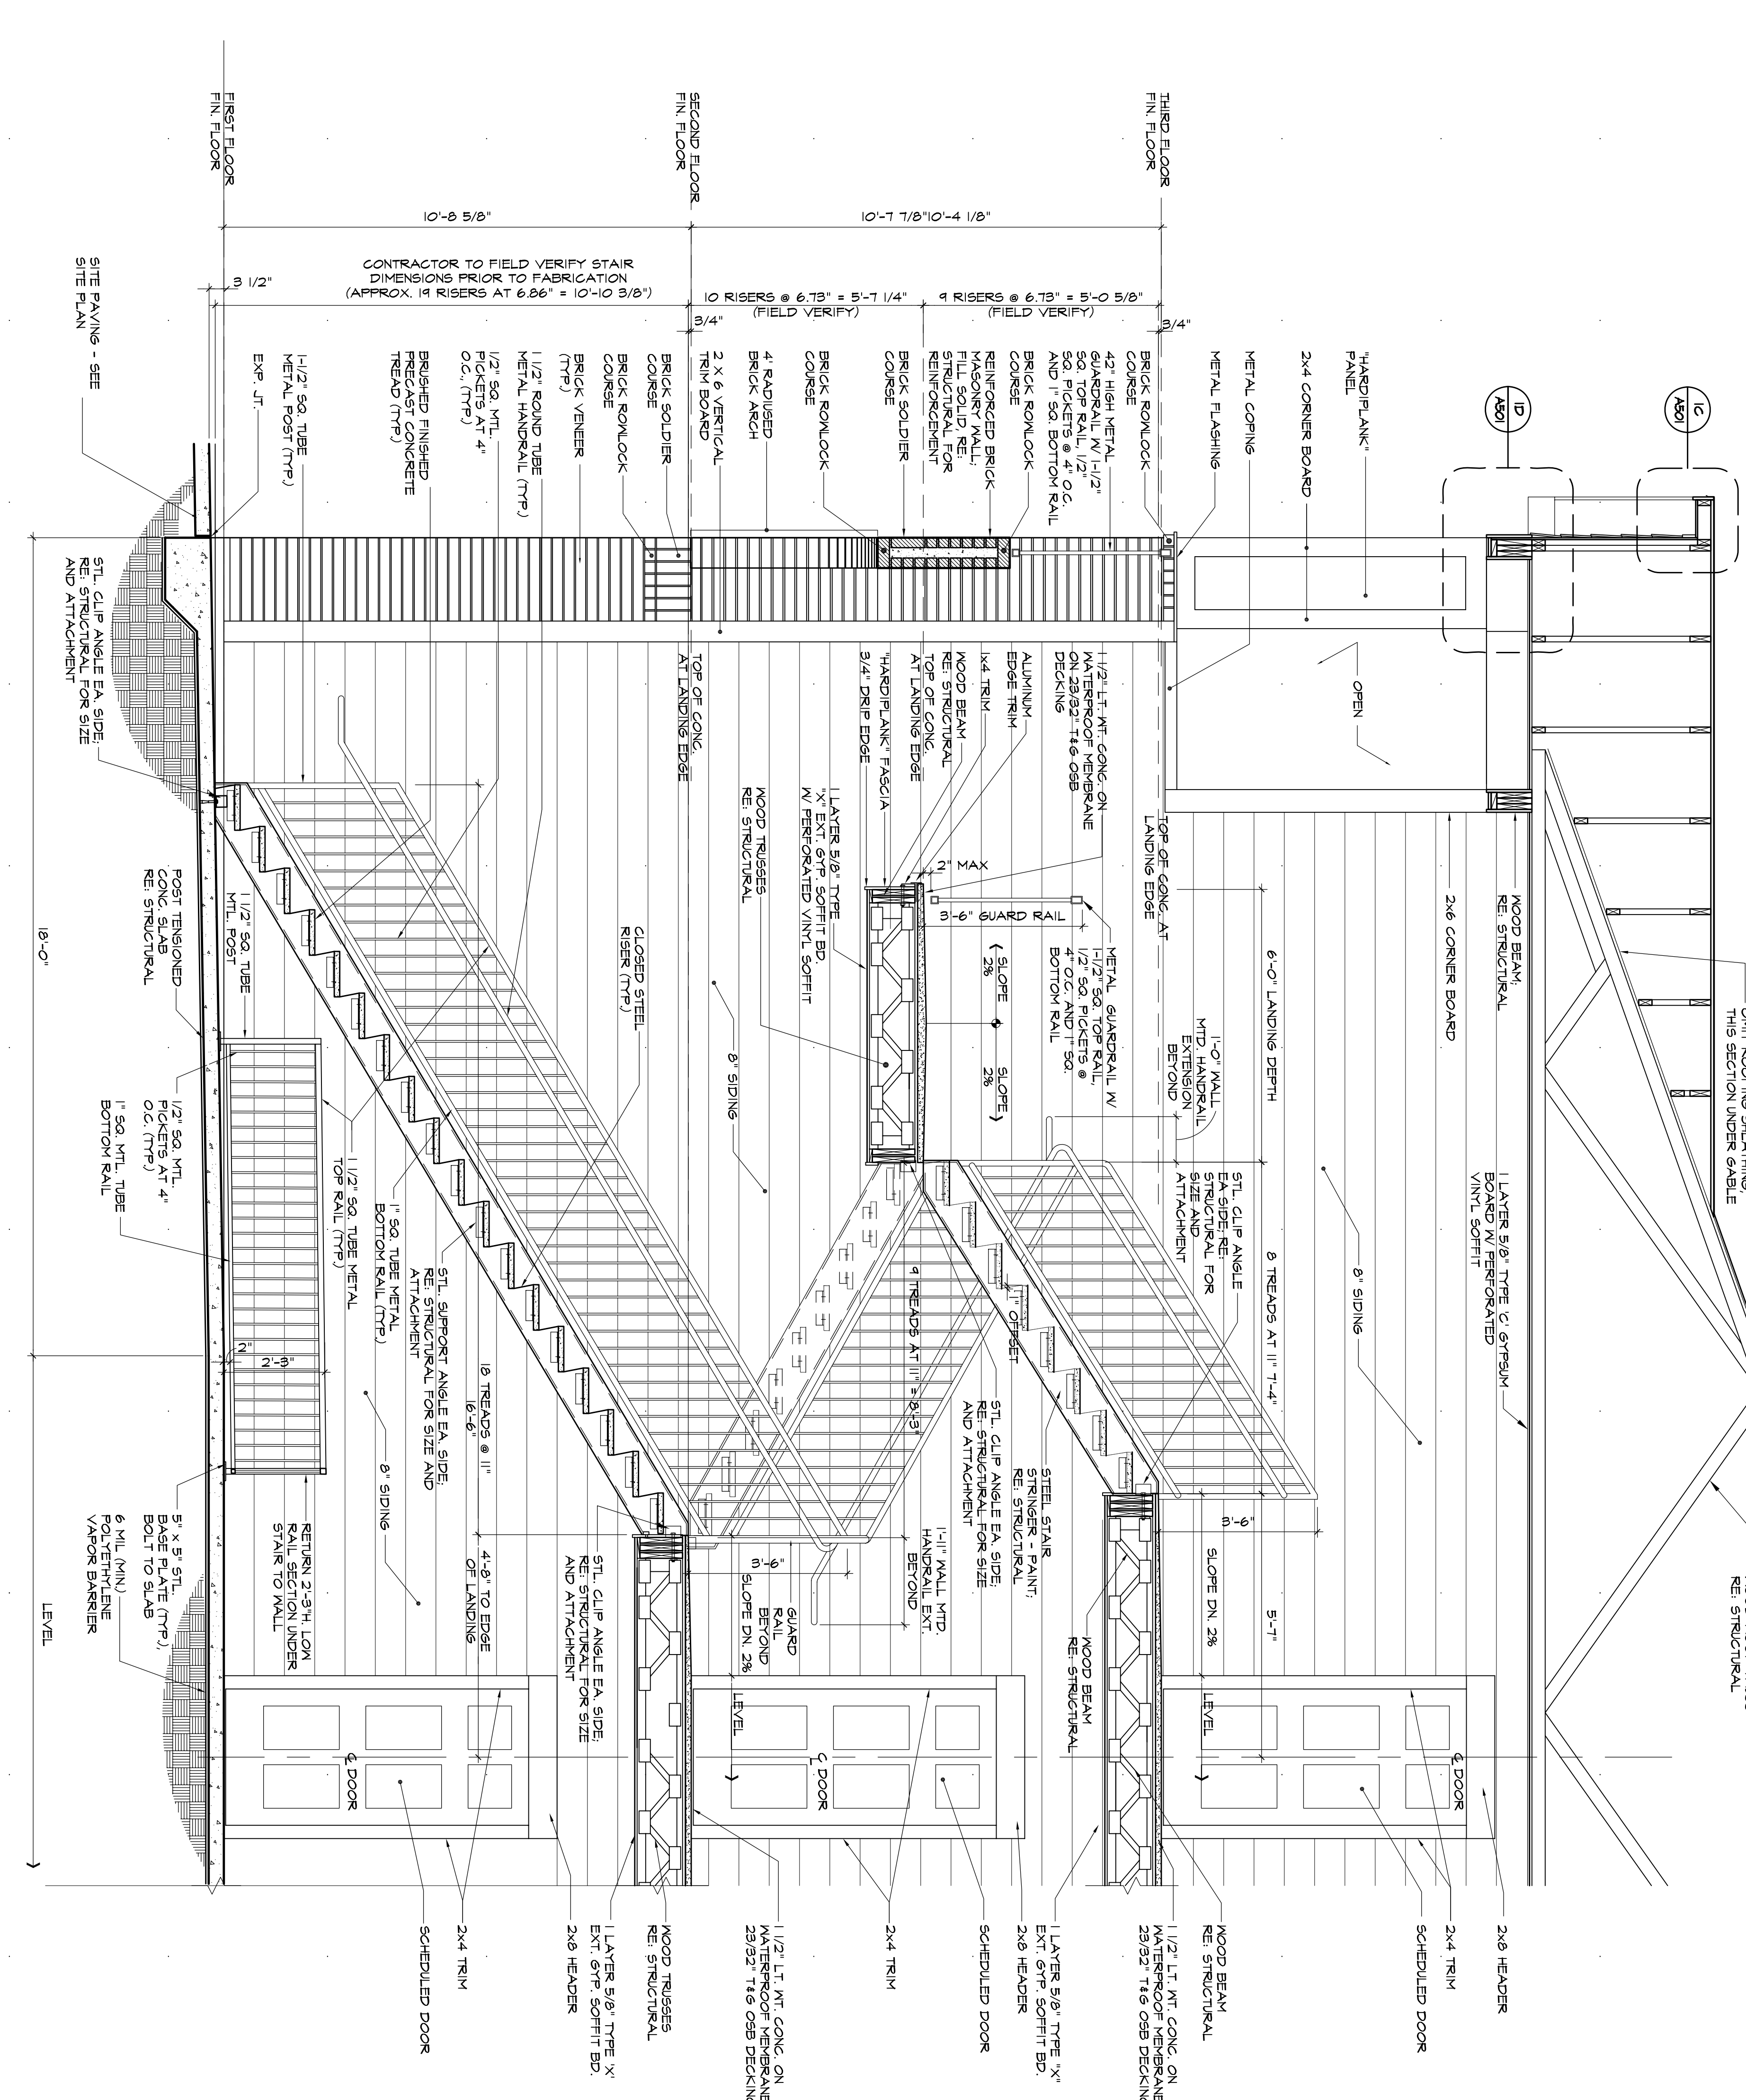

2 TYPICAL SECTION - BREEZEWAY
SCALE: 1/2"=1'-0"

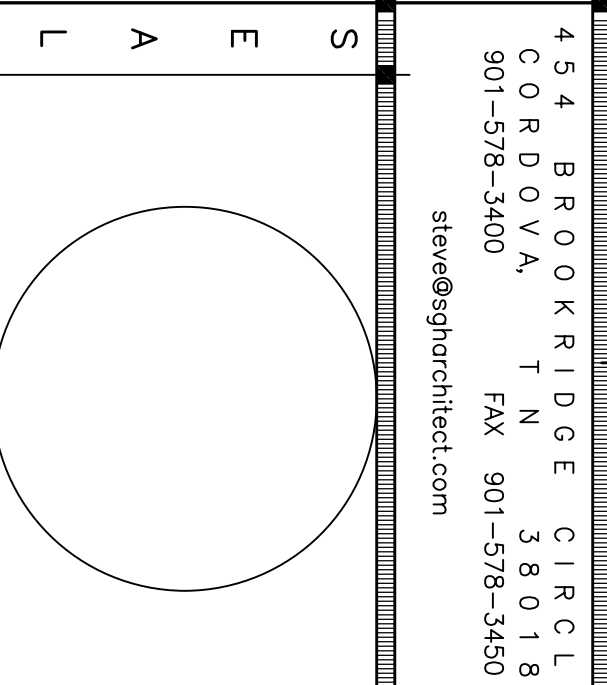

CROSSWINDS
HAMMOND, LA

HAMMOND, LA

PROGRESS SET
NOT FOR
CONSTRUCTION

REVISIONS

DO NOT SCALE DRAWINGS. FOLLOW GIVEN DIMENSIONS ONLY. IF NOT SHOWN, VERIFY CORRECT DIMENSIONS WITH ARCHITECT. CONTRACTOR IS RESPONSIBLE FOR CHECKING ALL DIMENSIONS AND VERIFYING CONDITIONS AT JOBSITE. NOTIFY ARCHITECT IMMEDIATELY OF CONFLICTS BETWEEN GIVEN DIMENSIONS AND CONDITIONS AT JOBSITE.

| | |
|---------|----------|
| DATE | 10-26-09 |
| PROJECT | 08112.13 |
| SHEET | A E04 |

A501