


RTD BEVERAGES TEA ADDITION  
BLDG. PIPE SUPPORT TYPE 1

RTD BEVERAGES CECO BLDG.  
PIPE SUPPORT TYPE #2  
SECTION-NEW HANGER

RTD BEVERAGES WATER ROOM  
PIPE SUPPORT TYPE #3

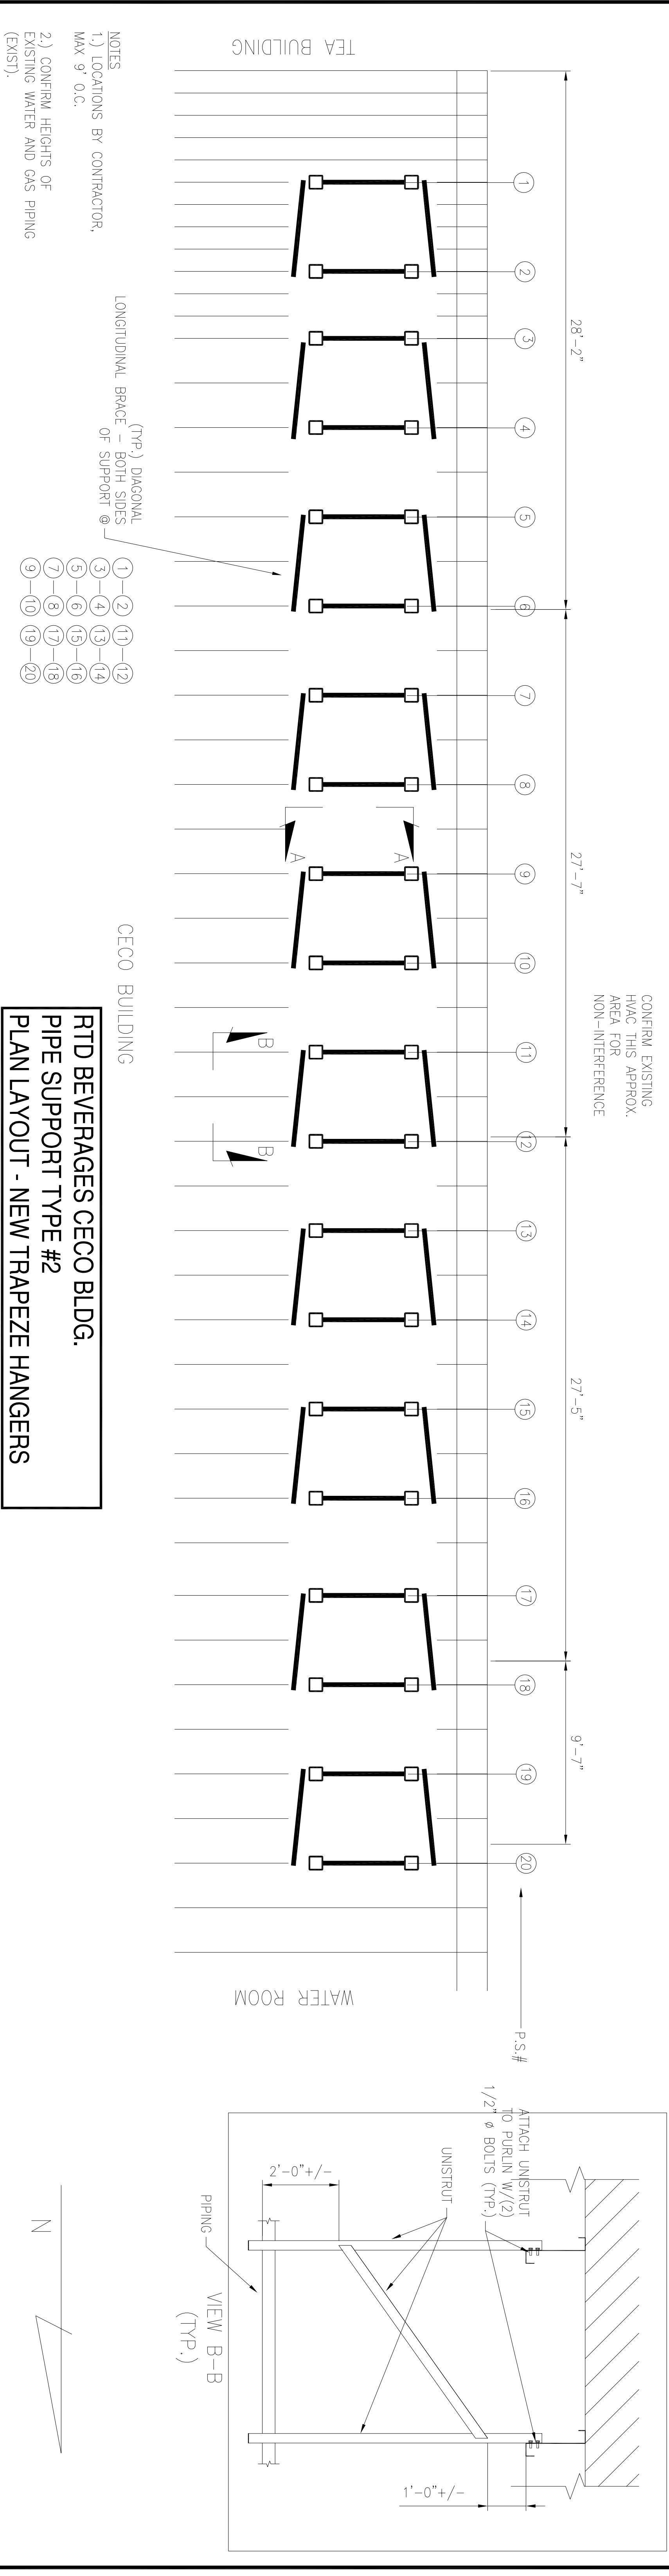

NUMBER	DATE	INITIALS	LOCATION	DESCRIPTION	APPROVED	SCALE	DATE	OWNER	APPROVED	DATE
1	10/1/10	ML		ISSUE FOR CONSTRUCTION		1/2"=1'-0"				
2										
3										
