



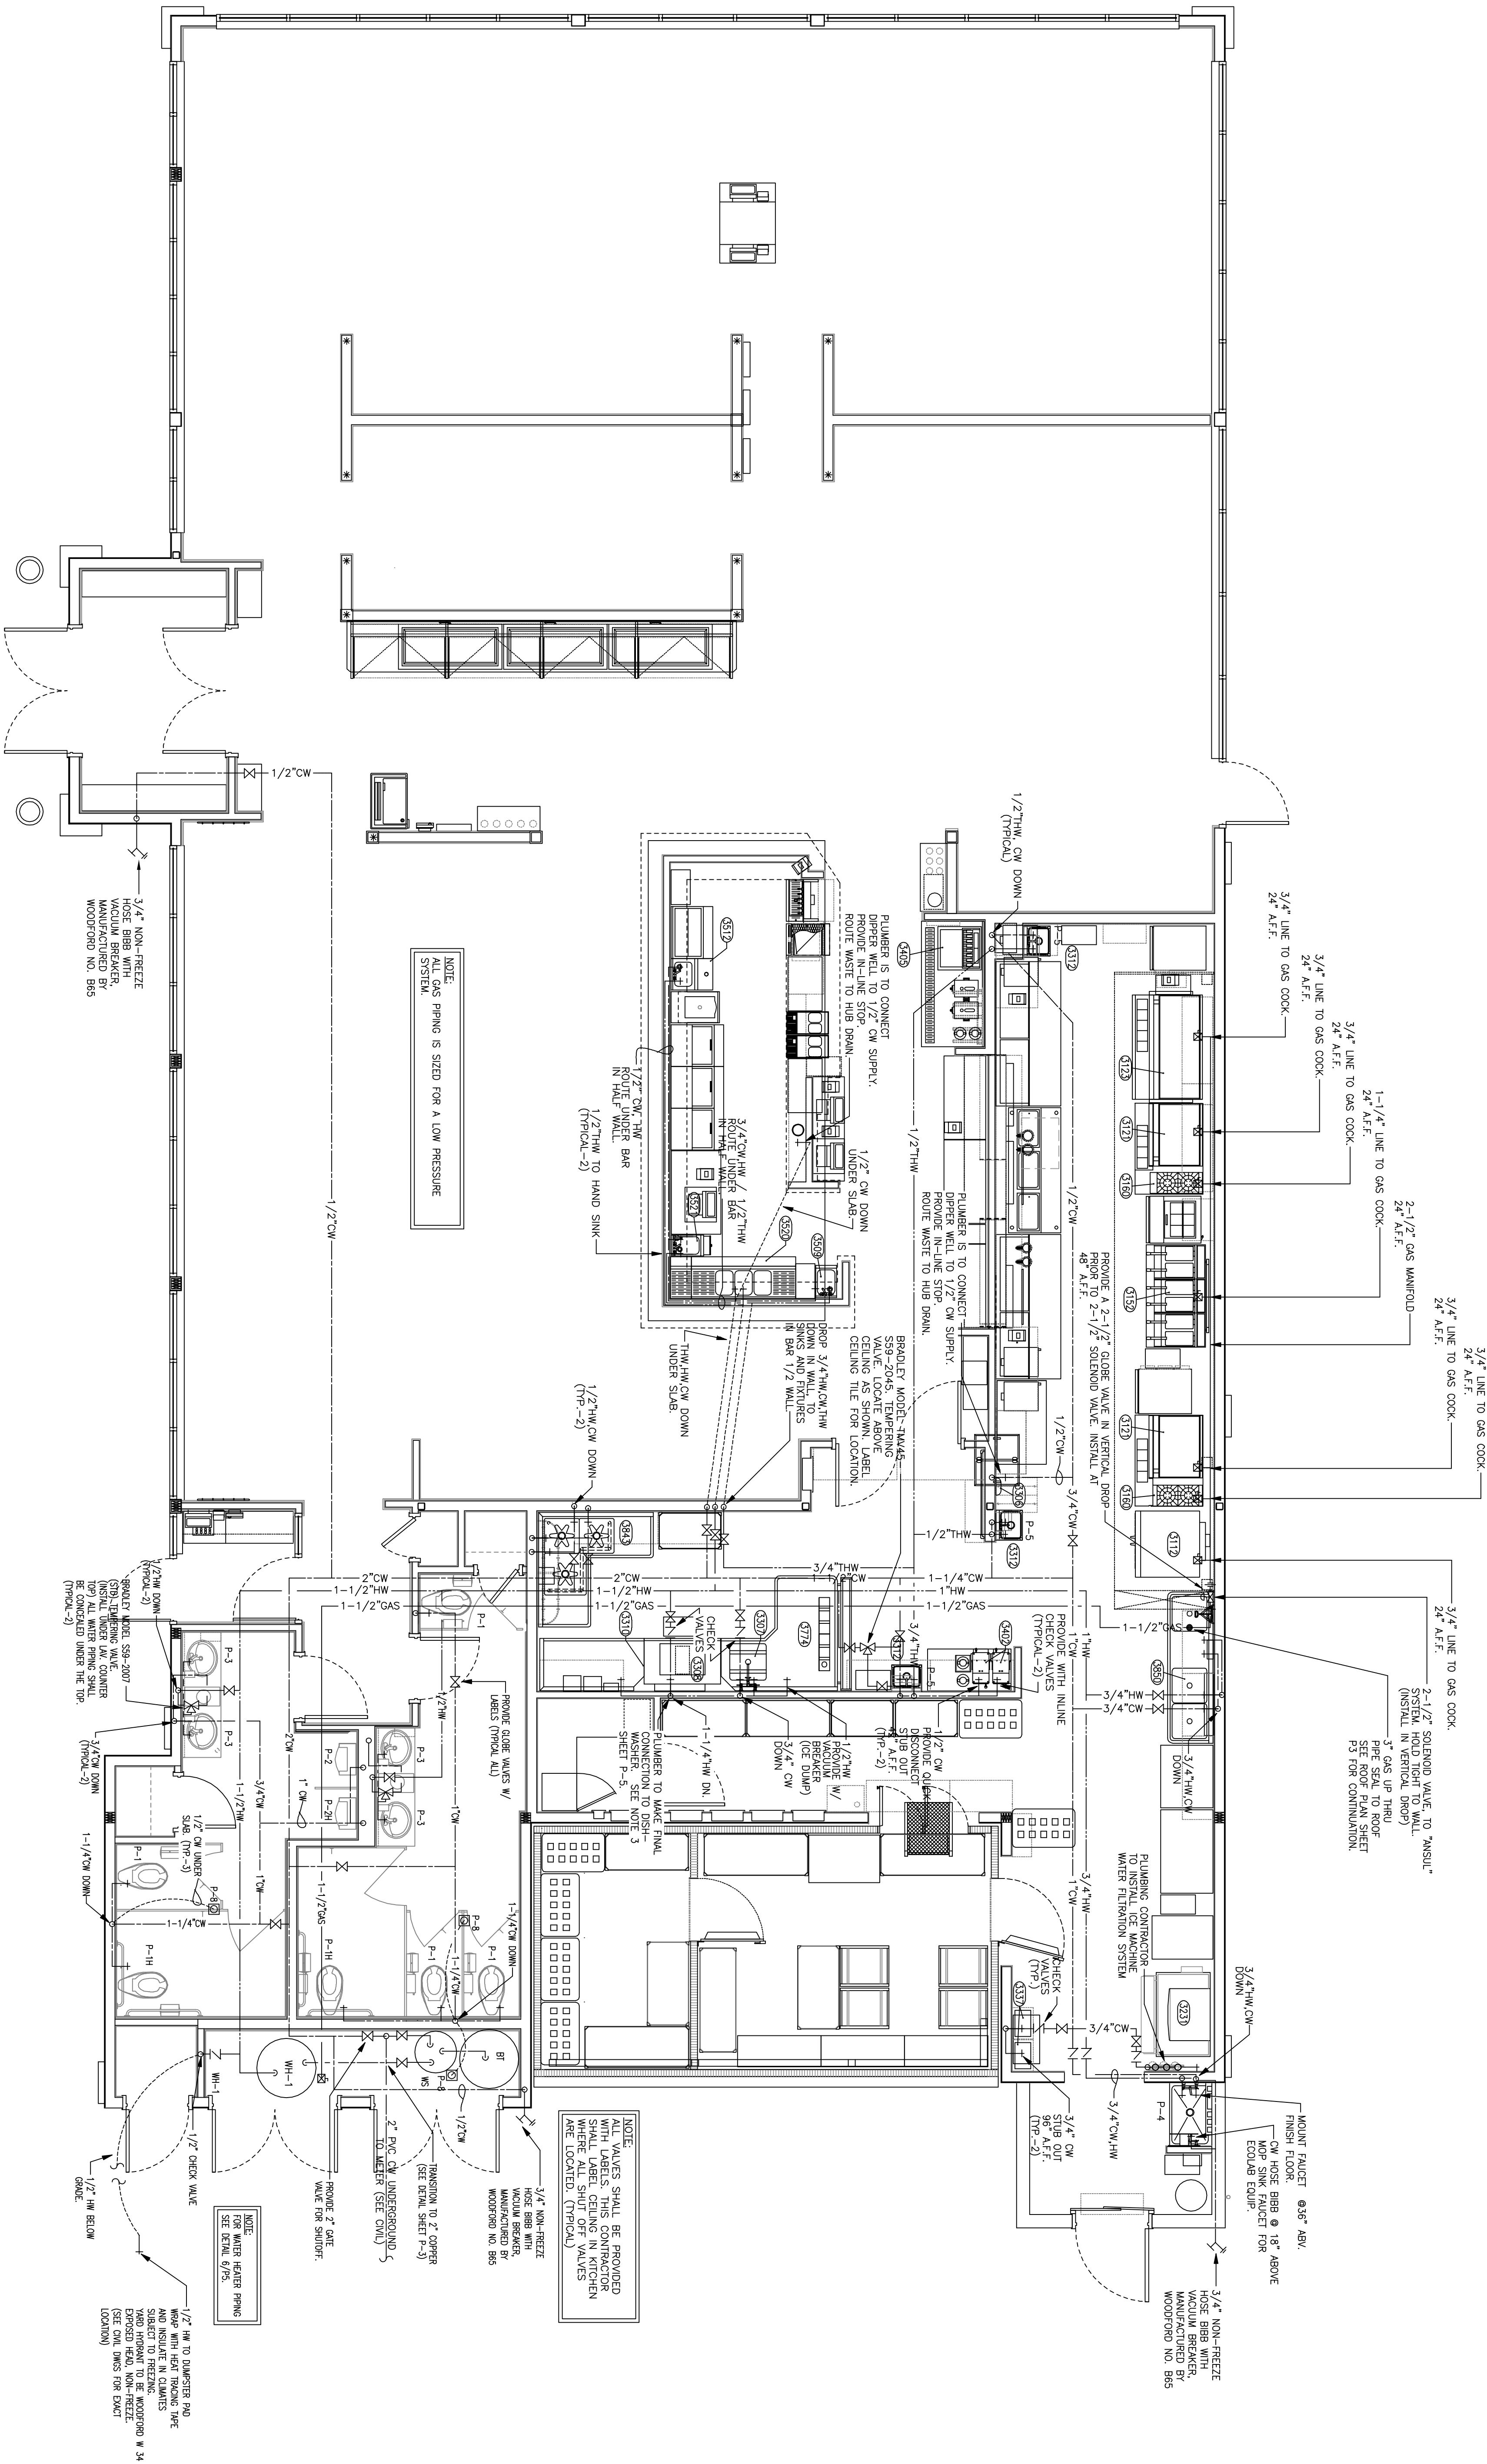

1 WATER & GAS PLAN
SCALE: 1/4"=1'-0"

MARK	REVISION	DATE
1	ISSUED FOR PERMITS	9/29/05

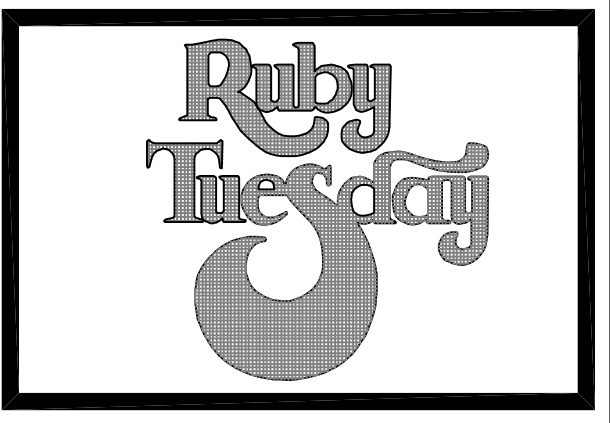

ENGINEER

Kurzynske & Associates
825 Third Avenue, South
Nashville, Tennessee 37212
(615) 255-5203

SEAL

Kurzynske
MARK A. KURZYSKE
License No. 9 28957
Professional Engineer
LOUISIANA 02/9/05

PLUMBING WATER & GAS PLAN

RUBY TUESDAY # 473
I-10E SERVICE ROAD at TYLER DRIVE (I-10 at Causeway)
SLIDELL

K&A PROJECT NUMBER
R10522
ISSUED FOR PERMITS
JULY 22, 2005
ISSUE FOR CONSTRUCTION

CHECKED BY
AS NOTED
SHEET NUMBER
P-1