


WALL SECTION C
SCALE: 3/4" = 1'-0"

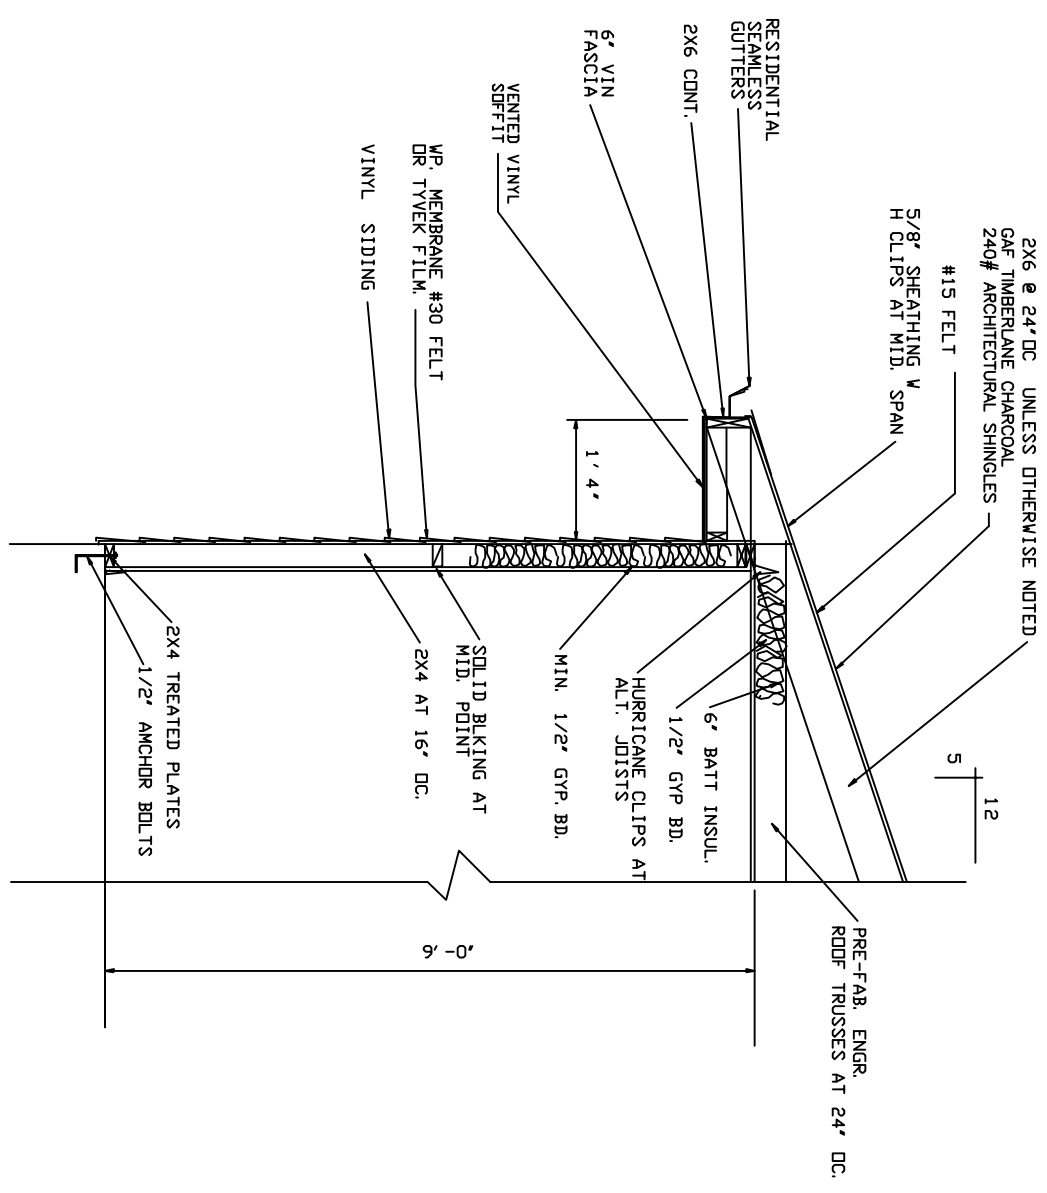

WALL SECTION D
SCALE: 3/4" = 1'-0"

REVISED 01/03/01

MARK DEVELOPMENT, LLC.
CAMELLIA GARDENS
POSSUM HOLLOW ROAD
SLIDELL, LA

"CAMELLIA GARDENS"
DAMMON ENGINEERING, INC.
ARCHITECTS - ENGINEERS
819 ROBERT ROAD
SLIDELL LA. 70458

SCALE: AS NOTED
FILE: -
JOB No.: -
DATE: 07/28/00
SHEET
A17
OF -