




R1 RISER DIAGRAM

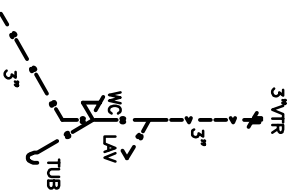


R2 RISER DIAGRAM

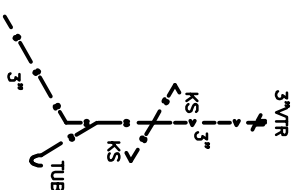


R3 RISER DIAGRAM

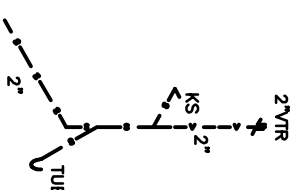


R4 RISER DIAGRAM

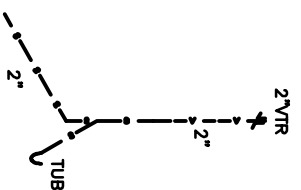


R5 RISER DIAGRAM

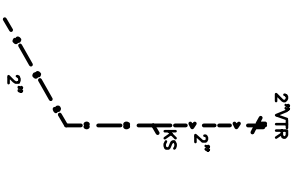


R6 RISER DIAGRAM

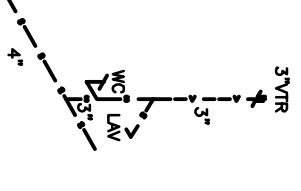


R7 RISER DIAGRAM

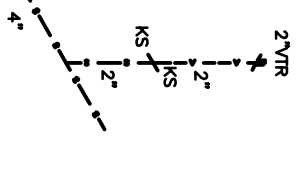


R8 RISER DIAGRAM

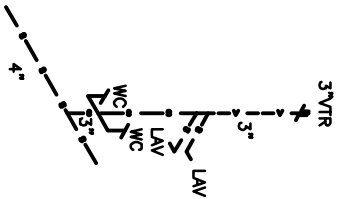


R9 RISER DIAGRAM

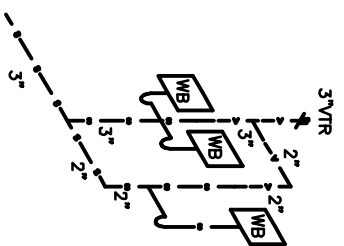


R10 RISER DIAGRAM

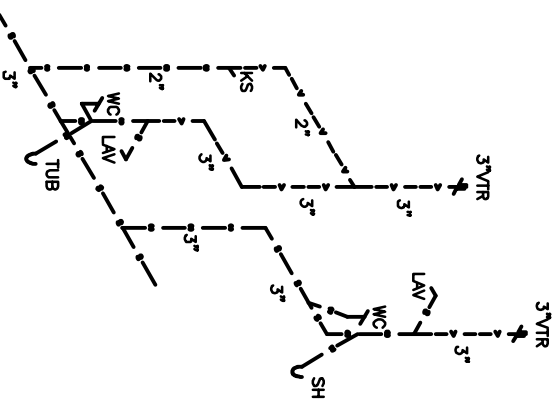


R11 RISER DIAGRAM

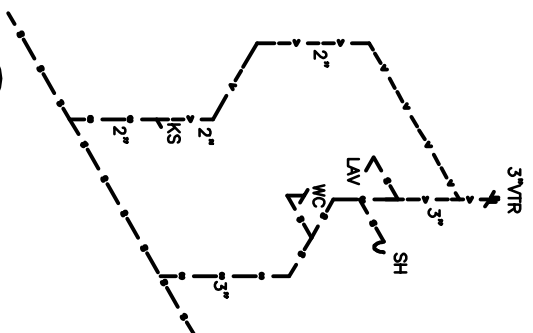


R12 RISER DIAGRAM

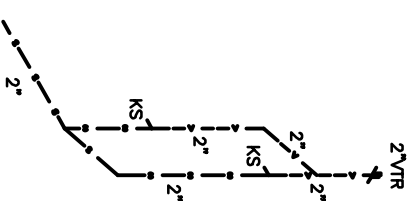


R13 RISER DIAGRAM

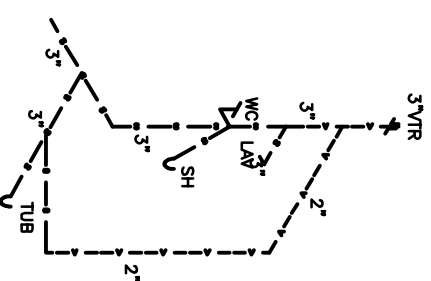


R14 RISER DIAGRAM

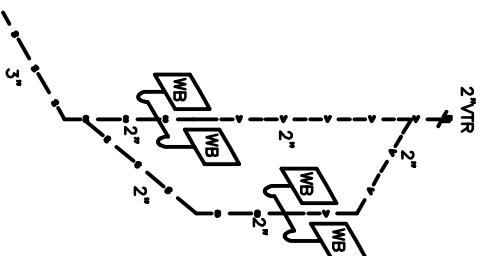


R15 RISER DIAGRAM

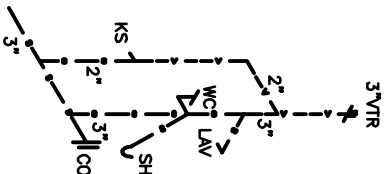


R16 RISER DIAGRAM

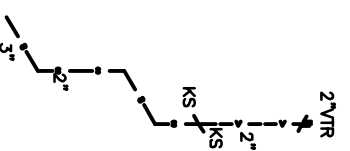


R17 RISER DIAGRAM

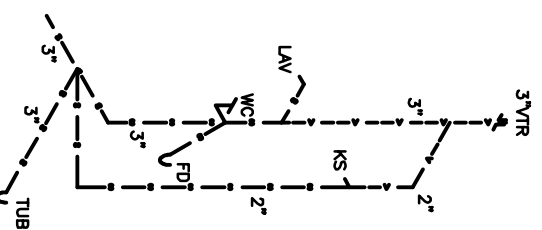

R18 RISER DIAGRAM

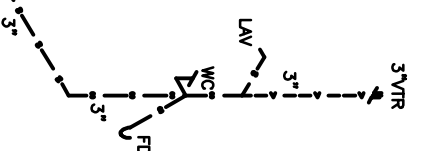

R19 RISER DIAGRAM

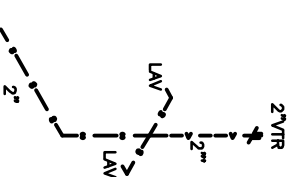

R20 RISER DIAGRAM

LEGEND	
	SANITARY SEWER
	PLUMBING VENT
	COLD WATER
	HOT WATER
	HVAC DUCT
	FIRE DOWN

MARK DEVELOPMENT, LLC.

CAMELLIA GARDENS  
POSSUM HOLLOW ROAD  
SLIDELL, LA

"CAMELLIA GARDENS"

**DAMMON ENGINEERING, INC.**  
ARCHITECTS - ENGINEERS  
819 ROBERT ROAD  
SLIDELL, LA 70458

SCALE: AS NOTED

FILE: -

JOB No.: -

DATE: 07/28/00

SHEET

P 11

OF -