


WALL BARROR BLOCKS TYPICAL ALL UNITS

SEE NEXT PAGE

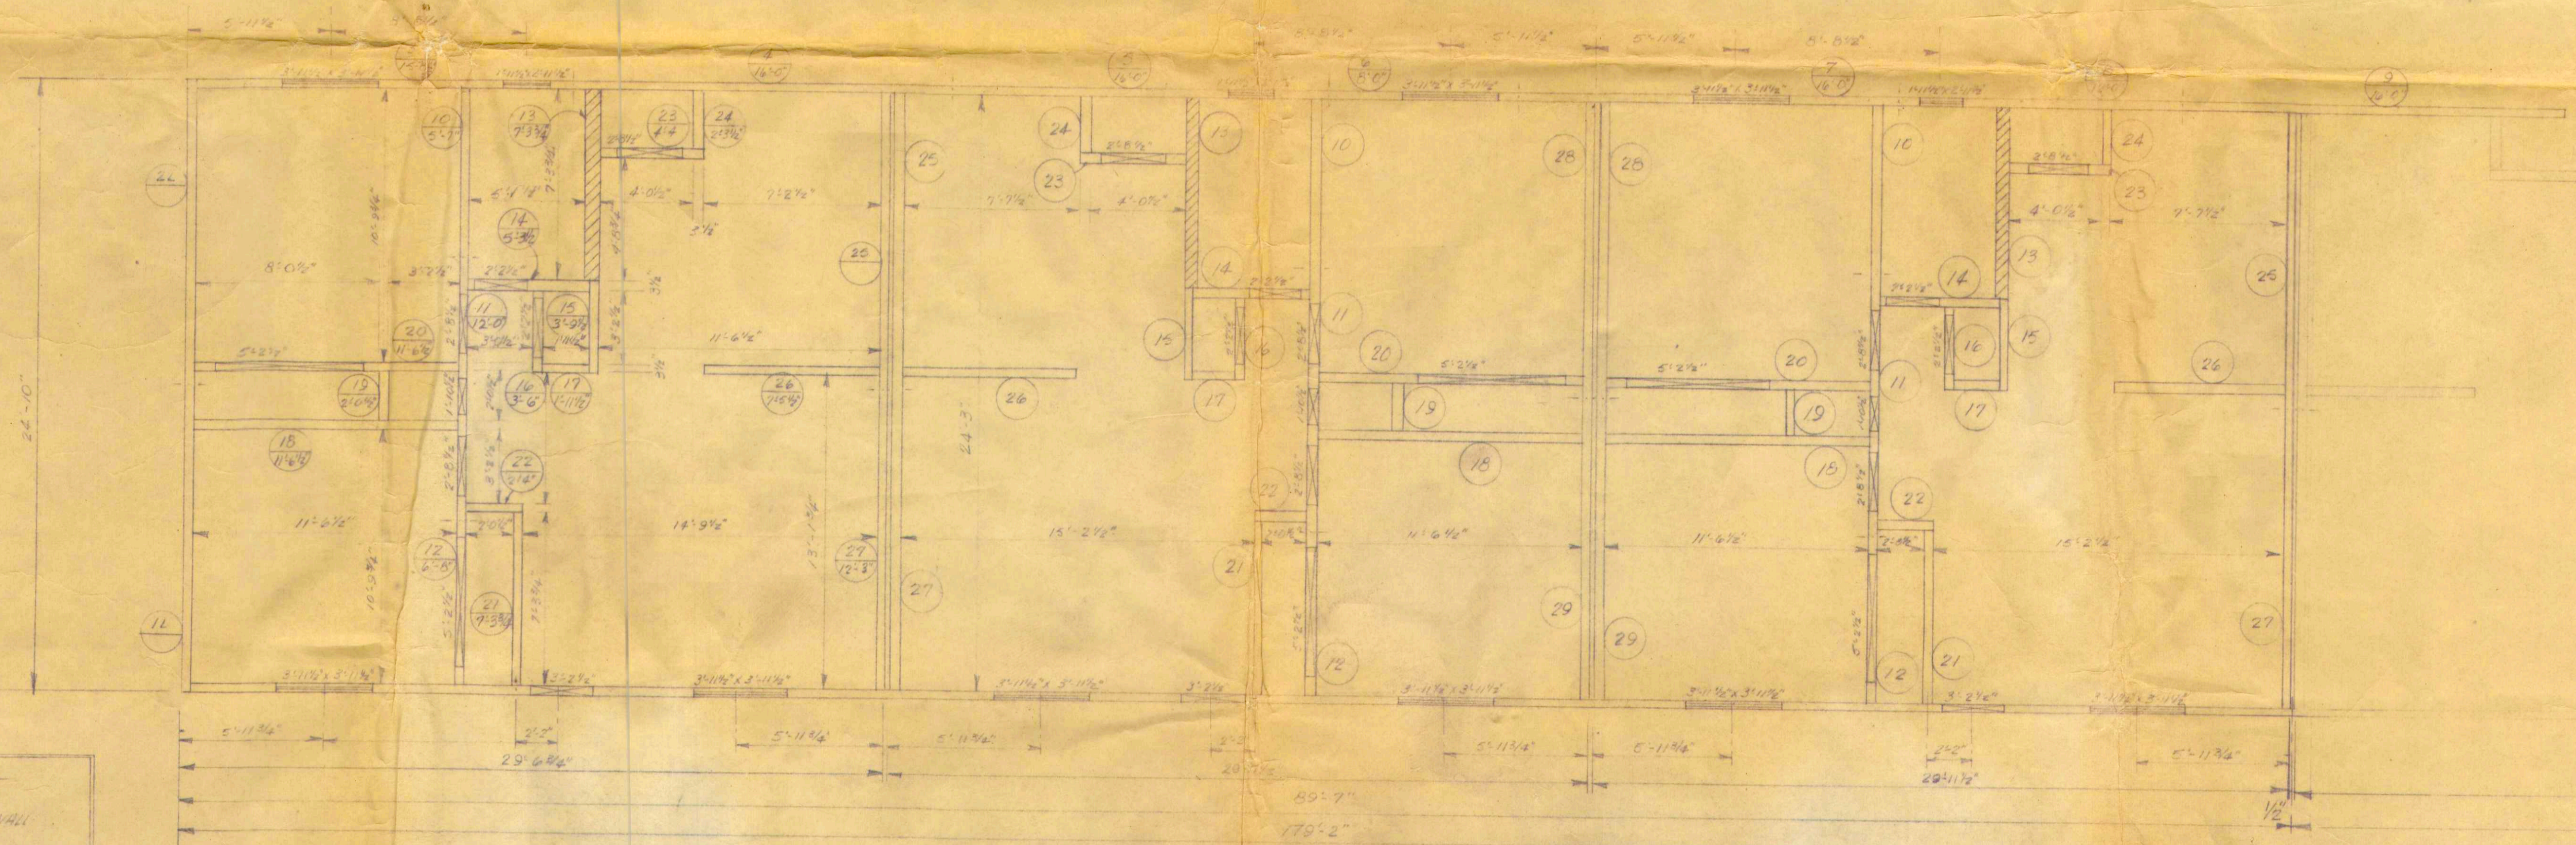

WALL LEGEND  
 2x12 16" STUCCO WALL  
 STIFFENED STUCCO WALL

48  
 32  
 16

MATERIALS 1<sup>ST</sup> FLOOR SYSTEM

MARK	SIZE	REMARKS	QTY
		FLOOR JOISTS	

1<sup>ST</sup> FLOOR

REVISIONS	BY	DATE

PROJECT: DINSADGEE  
 CONTRACTOR:  
 ARCHITECT:  
 DRWN. BY: LEX  
 APPVD. BY:  
 CKED. BY: DATE:

Clearspan Components, Inc.  
 POST OFFICE BOX 4195  
 MERIDIAN, MISSISSIPPI 39301

SHEET 1 of 2 SHEETS