


WALL ANCHOR BOLTS TYPICAL ALL UNITS

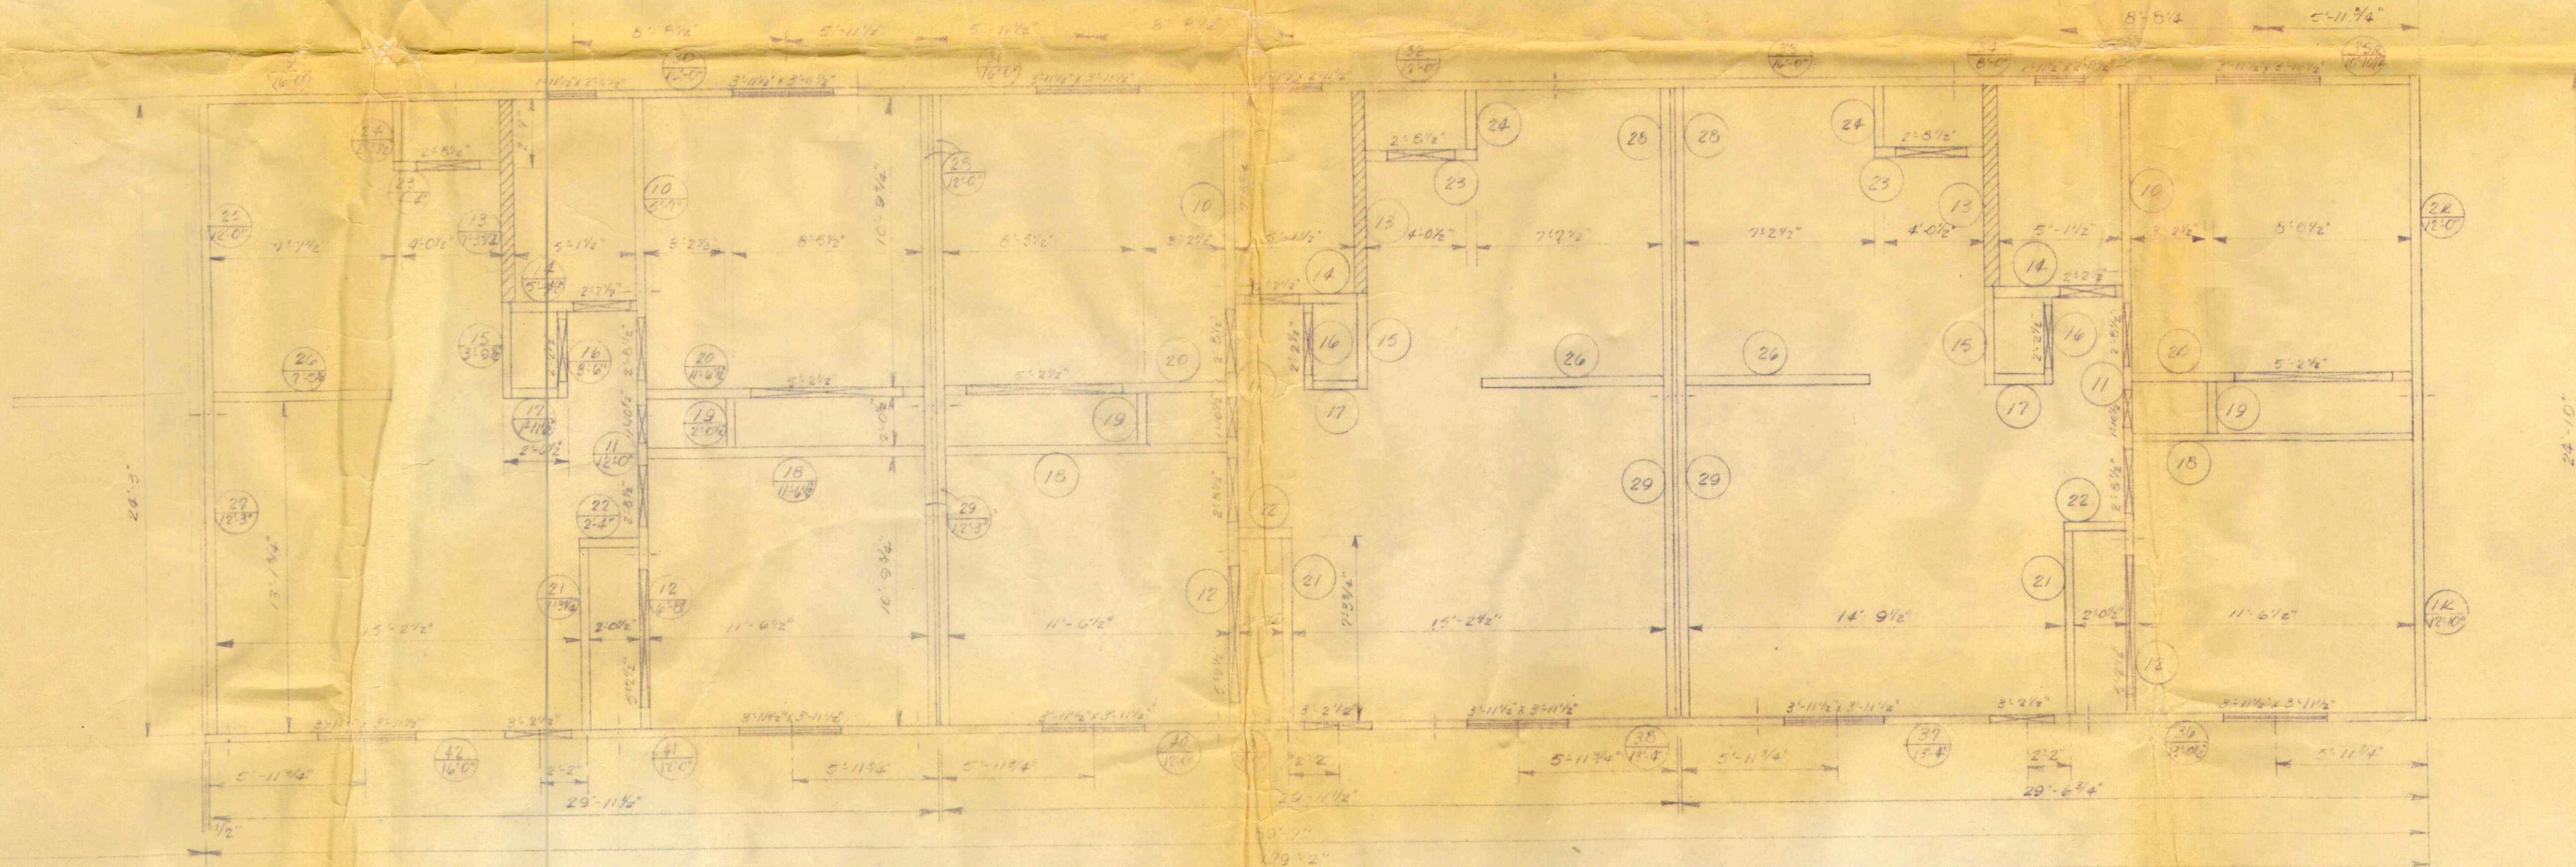


5' CANTILEVER  
5' COMPARTMENT

FLOOR  
STARTS OUT  
HERE

1ST FLOOR

REVISIONS	BY	DATE

PROJECT:  
CONTRACTOR: DINSMOORE  
ARCHITECT:  
DRWN. BY: LEX  
APPVD. BY:  
CKED. BY: DATE:

  
 Clearspan Components, Inc.  
 POST OFFICE BOX 4195  
 MERIDIAN, MISSISSIPPI 39301  
 SHEET 2 of 2 SHEETS