


DRAFTING - DESIGNING	28 UNIT APARTMENT		
LARRY TRUMBATURI	Mrs WILLIS		
271-4318	DATE	JOB NO	REV
	10-5-75	611	

FIRST FLOOR PLAN
SECOND FLOOR TYPICAL

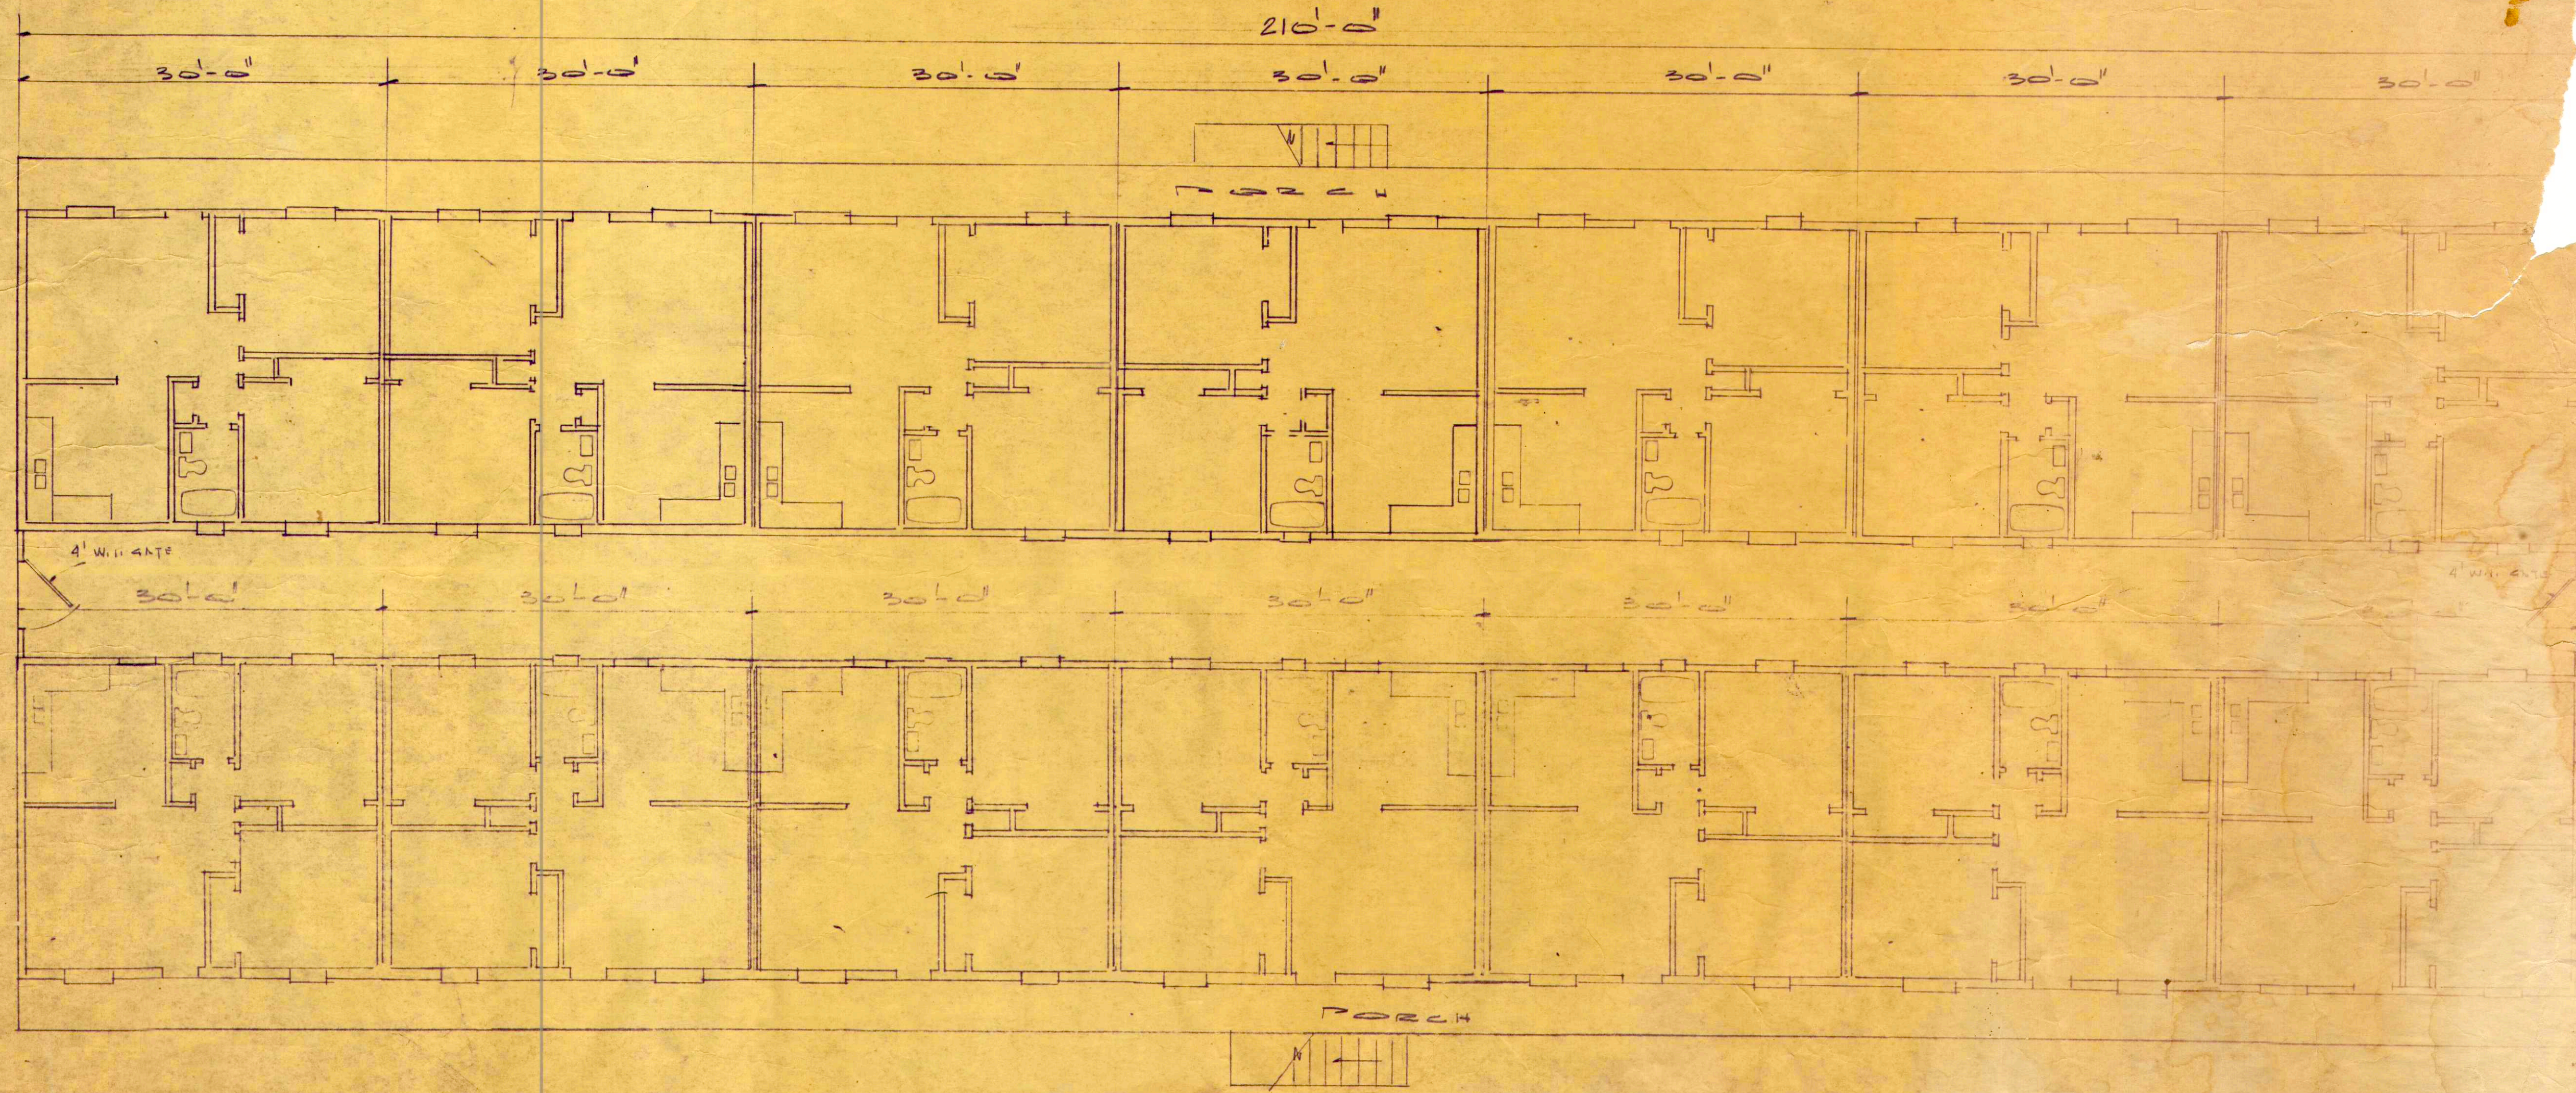

12
 14
 26

30'-0"
 26'-0"
 4'