


1 Second Floor Plan
 1/8" = 1'-0" 



Revisions:	Date:

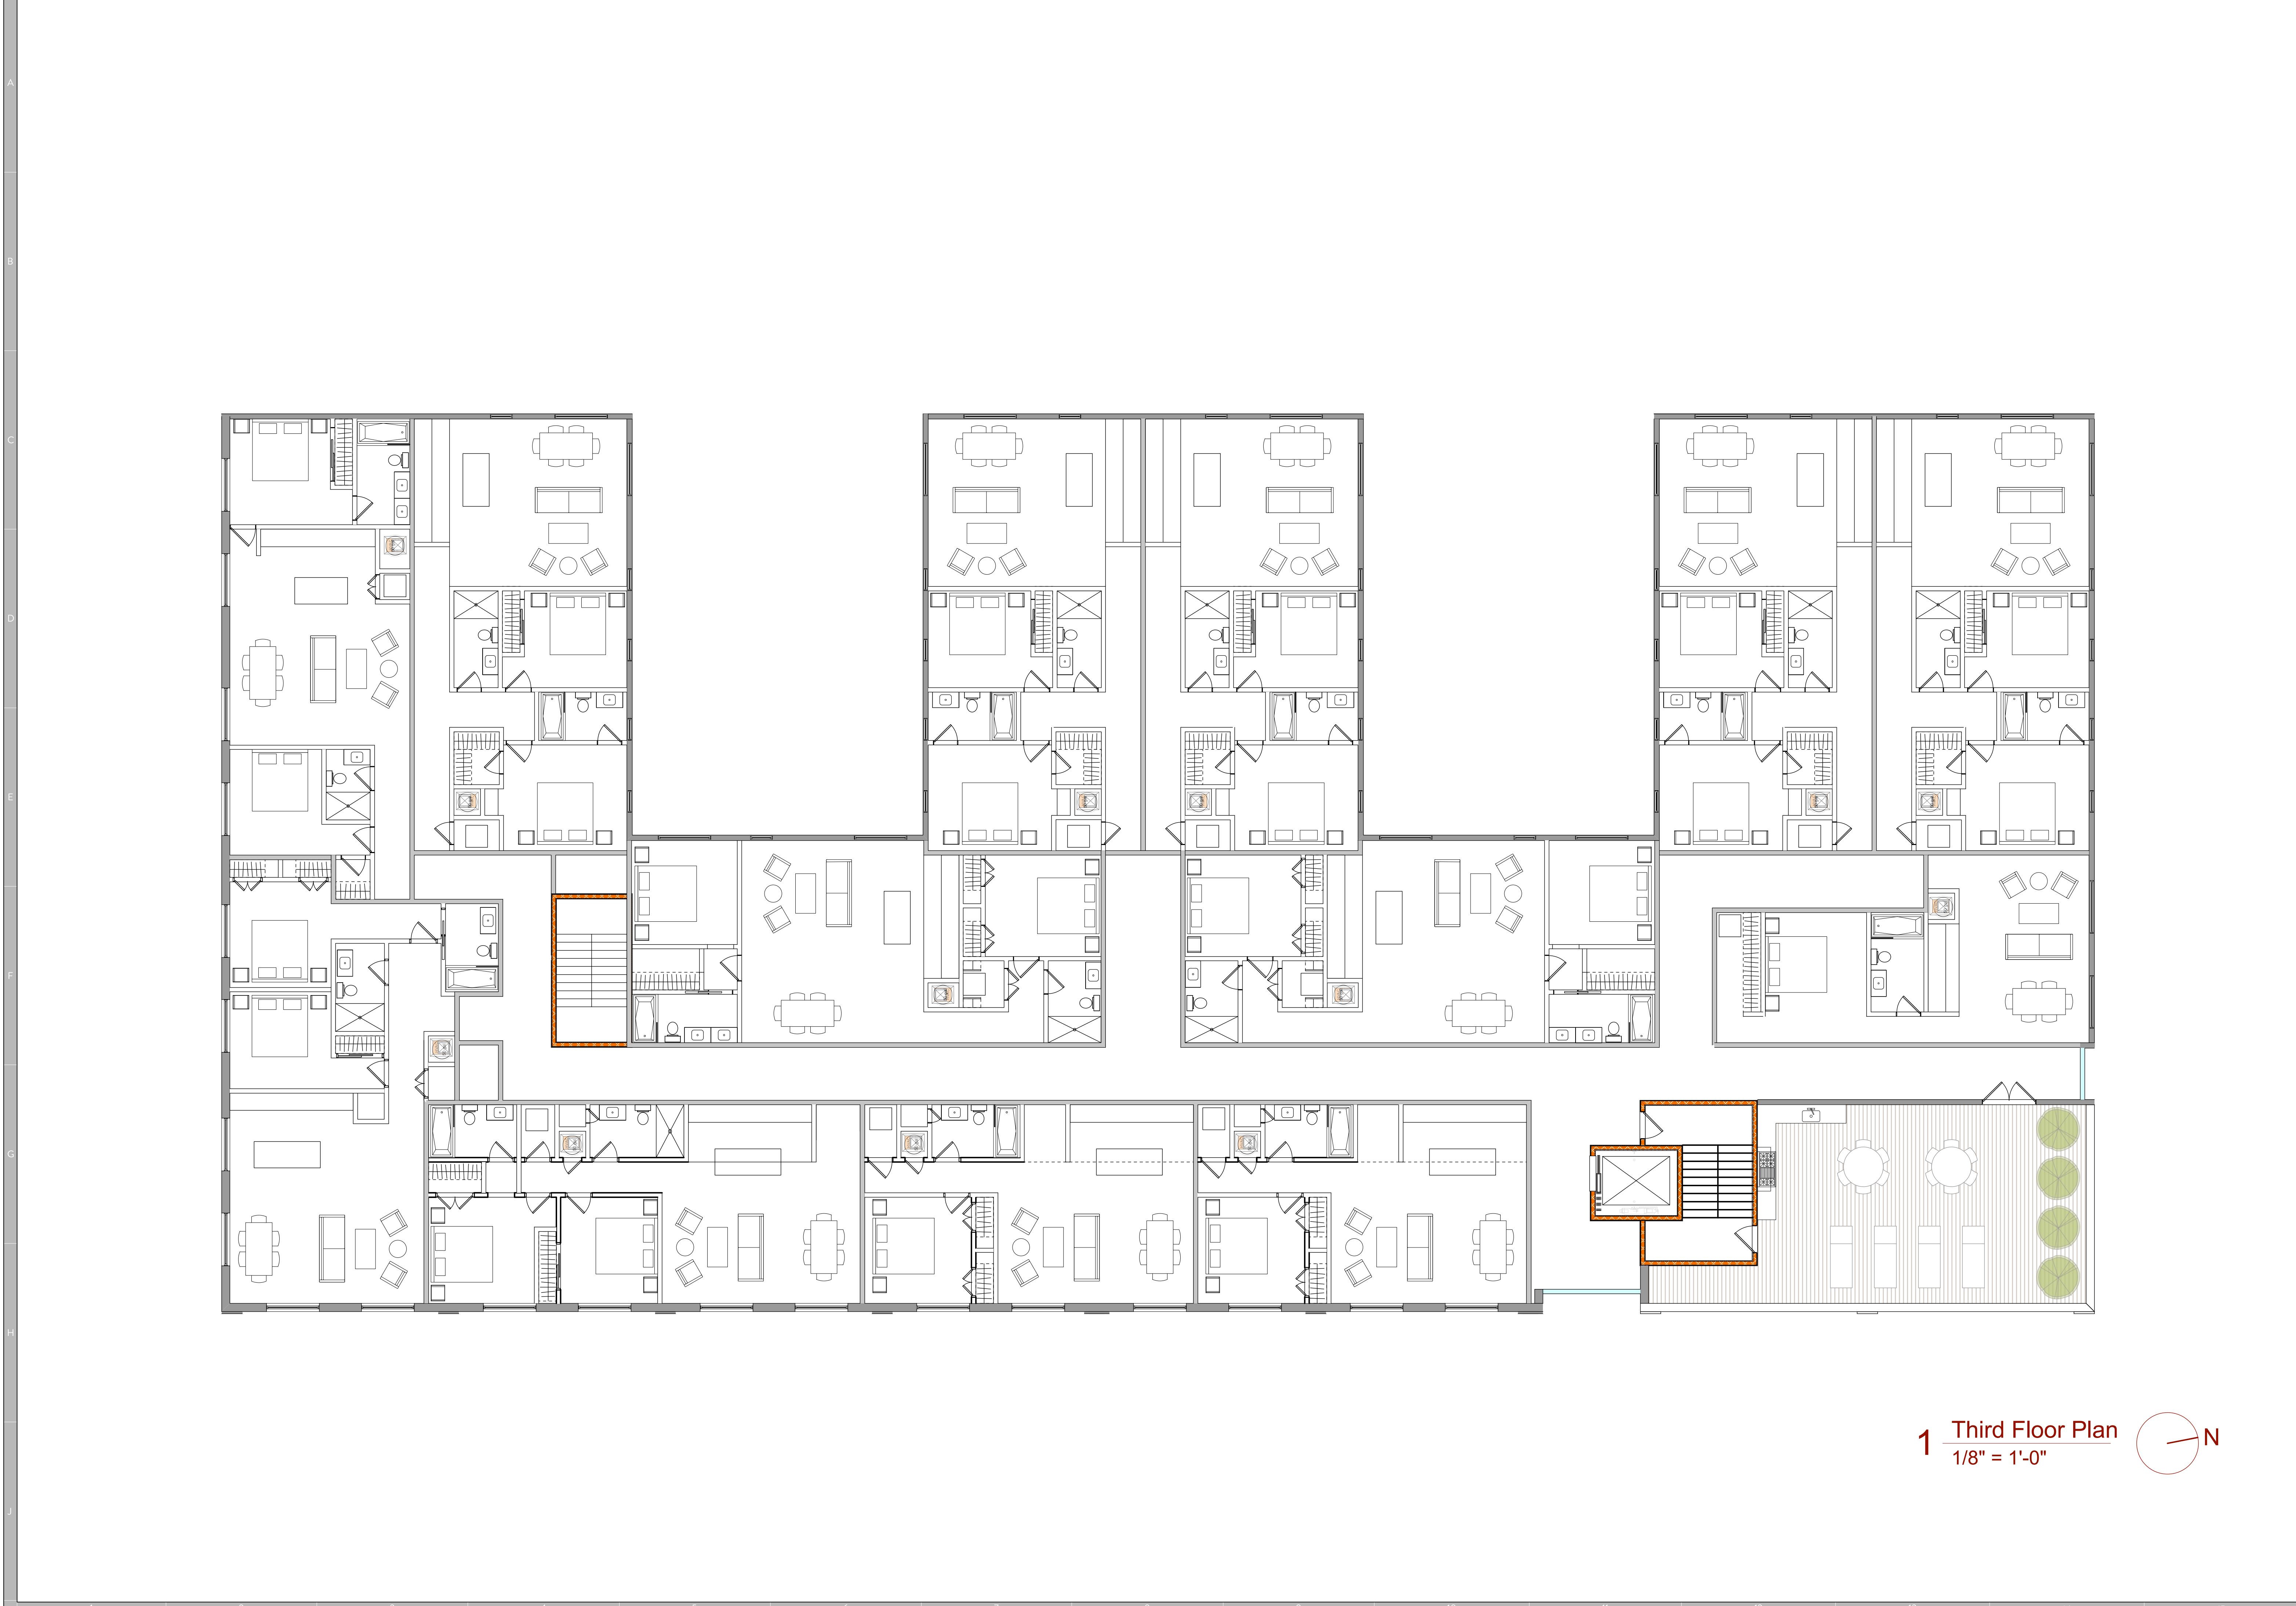

1 Third Floor Plan
1/8" = 1'-0"



Revisions:	Date:

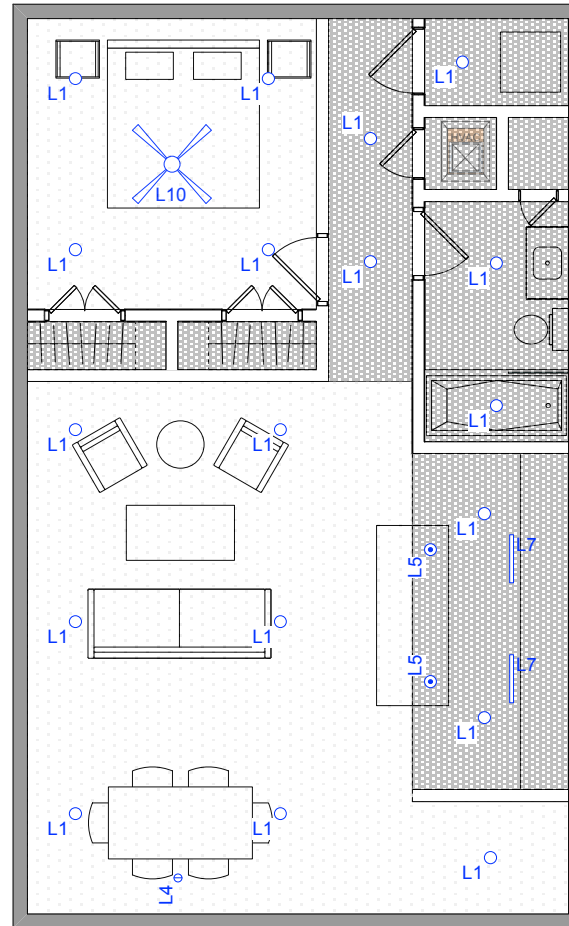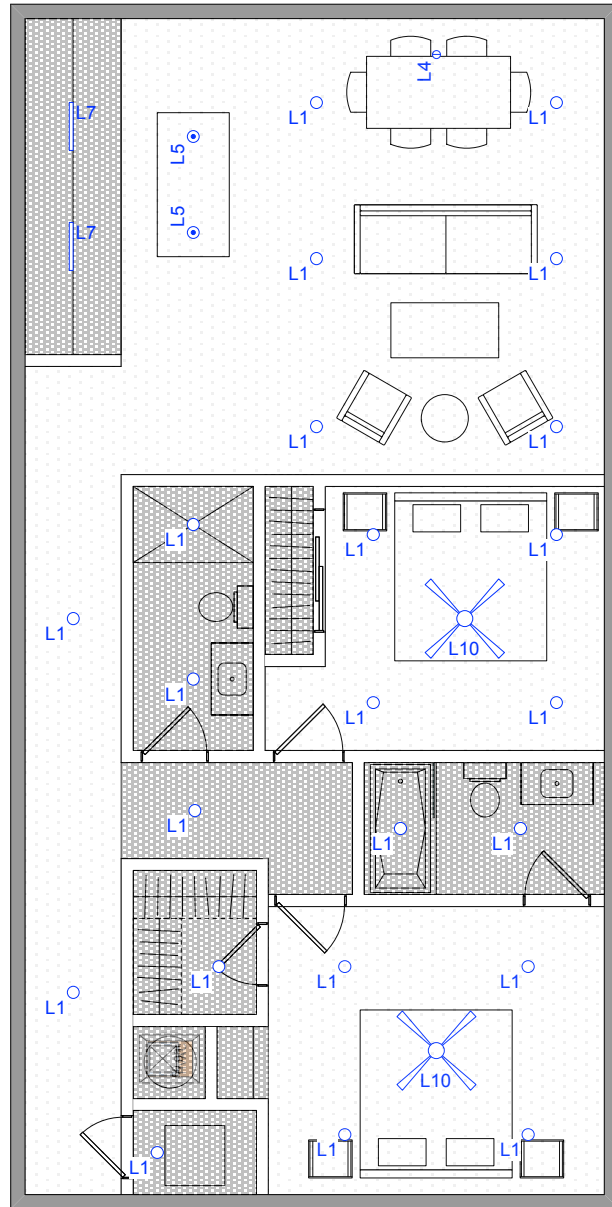

LIGHTING LEGEND

L1: 6" LED Recessed Light - Dimmable

L4: 4" LED Recessed Light with Eyebrow Trim - Switched Separately

L5: Pendant Light - Allowance \$300

L7: Undercabinet Light

L10: Modern Fan Company - Ball Ceiling Fan - No light kit