


UNIT 1A WATER PLUMBING PLAN
SCALE 1/4" = 1'-0"



UNIT 1B WATER PLUMBING PLAN
SCALE 1/4" = 1'-0"

LEGEND
 --- POTABLE WATER LINE
 - - - HOT WATER LINE

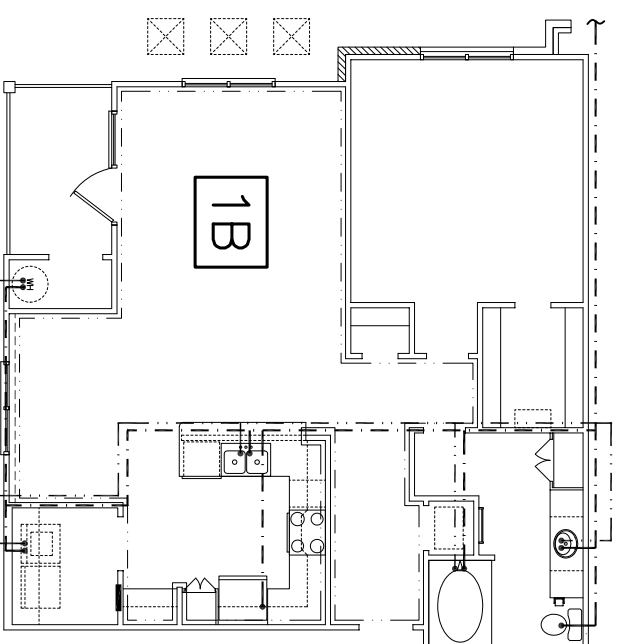