


BOUSCAREN STREET



SPRINKLED
PORTE COCHERE

SECOND STREET

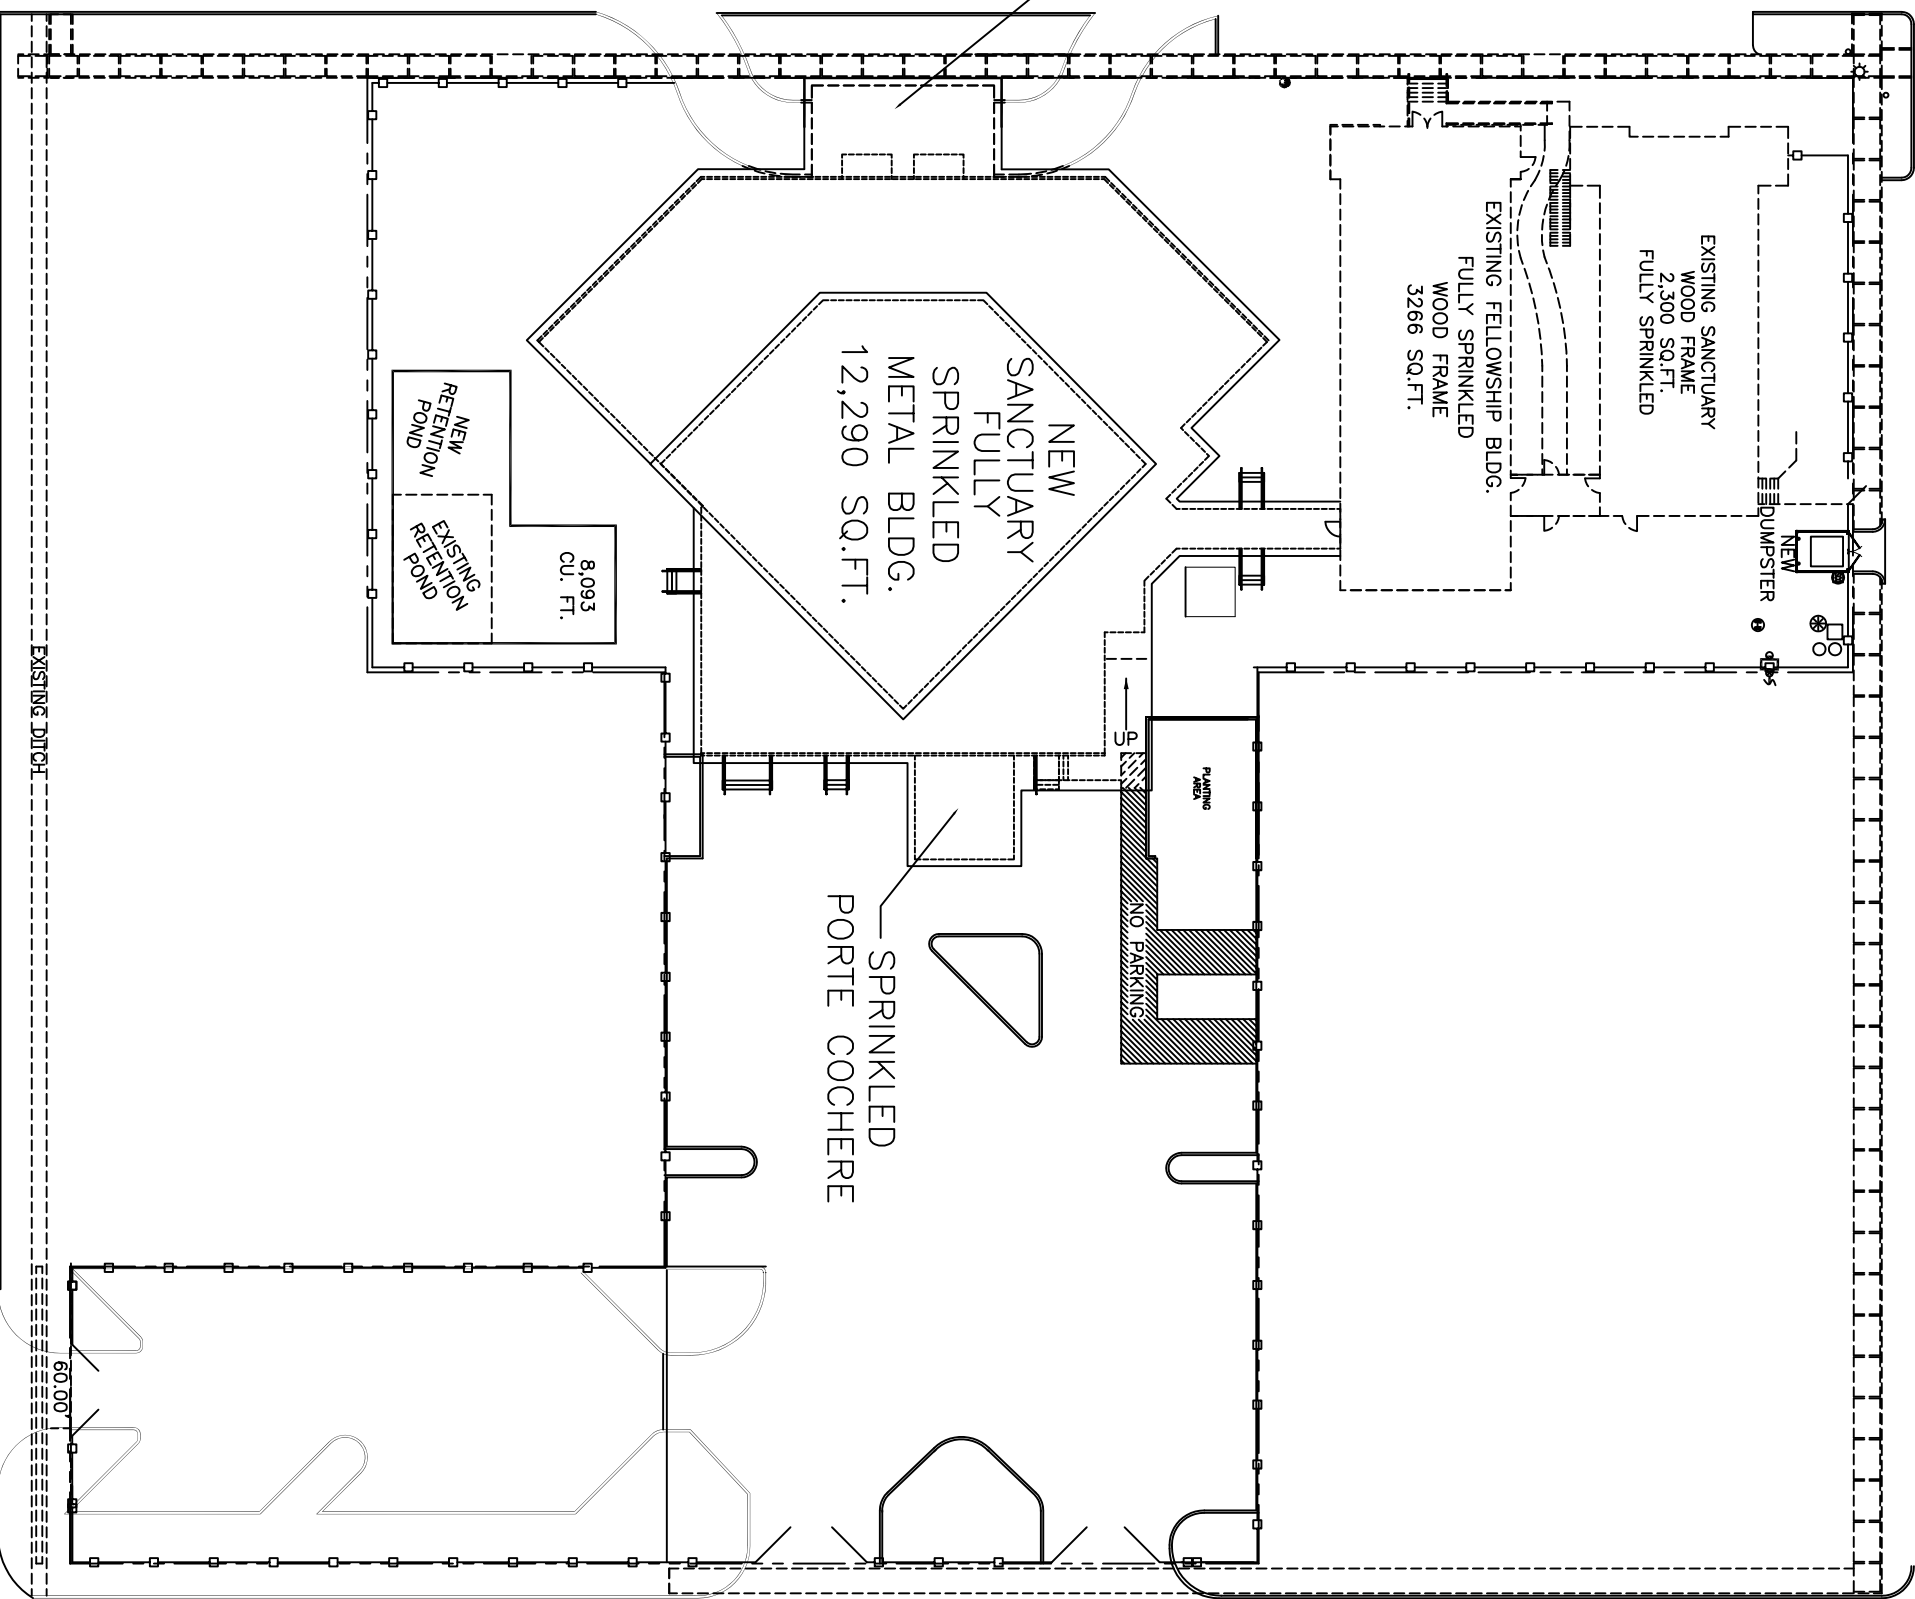

SPRINKLED
PORTE COCHERE

THIRD STREET/SGT. ALFRED

EXISTING DITCH

COUSIN STREET