


Guardrail/Handrail Details

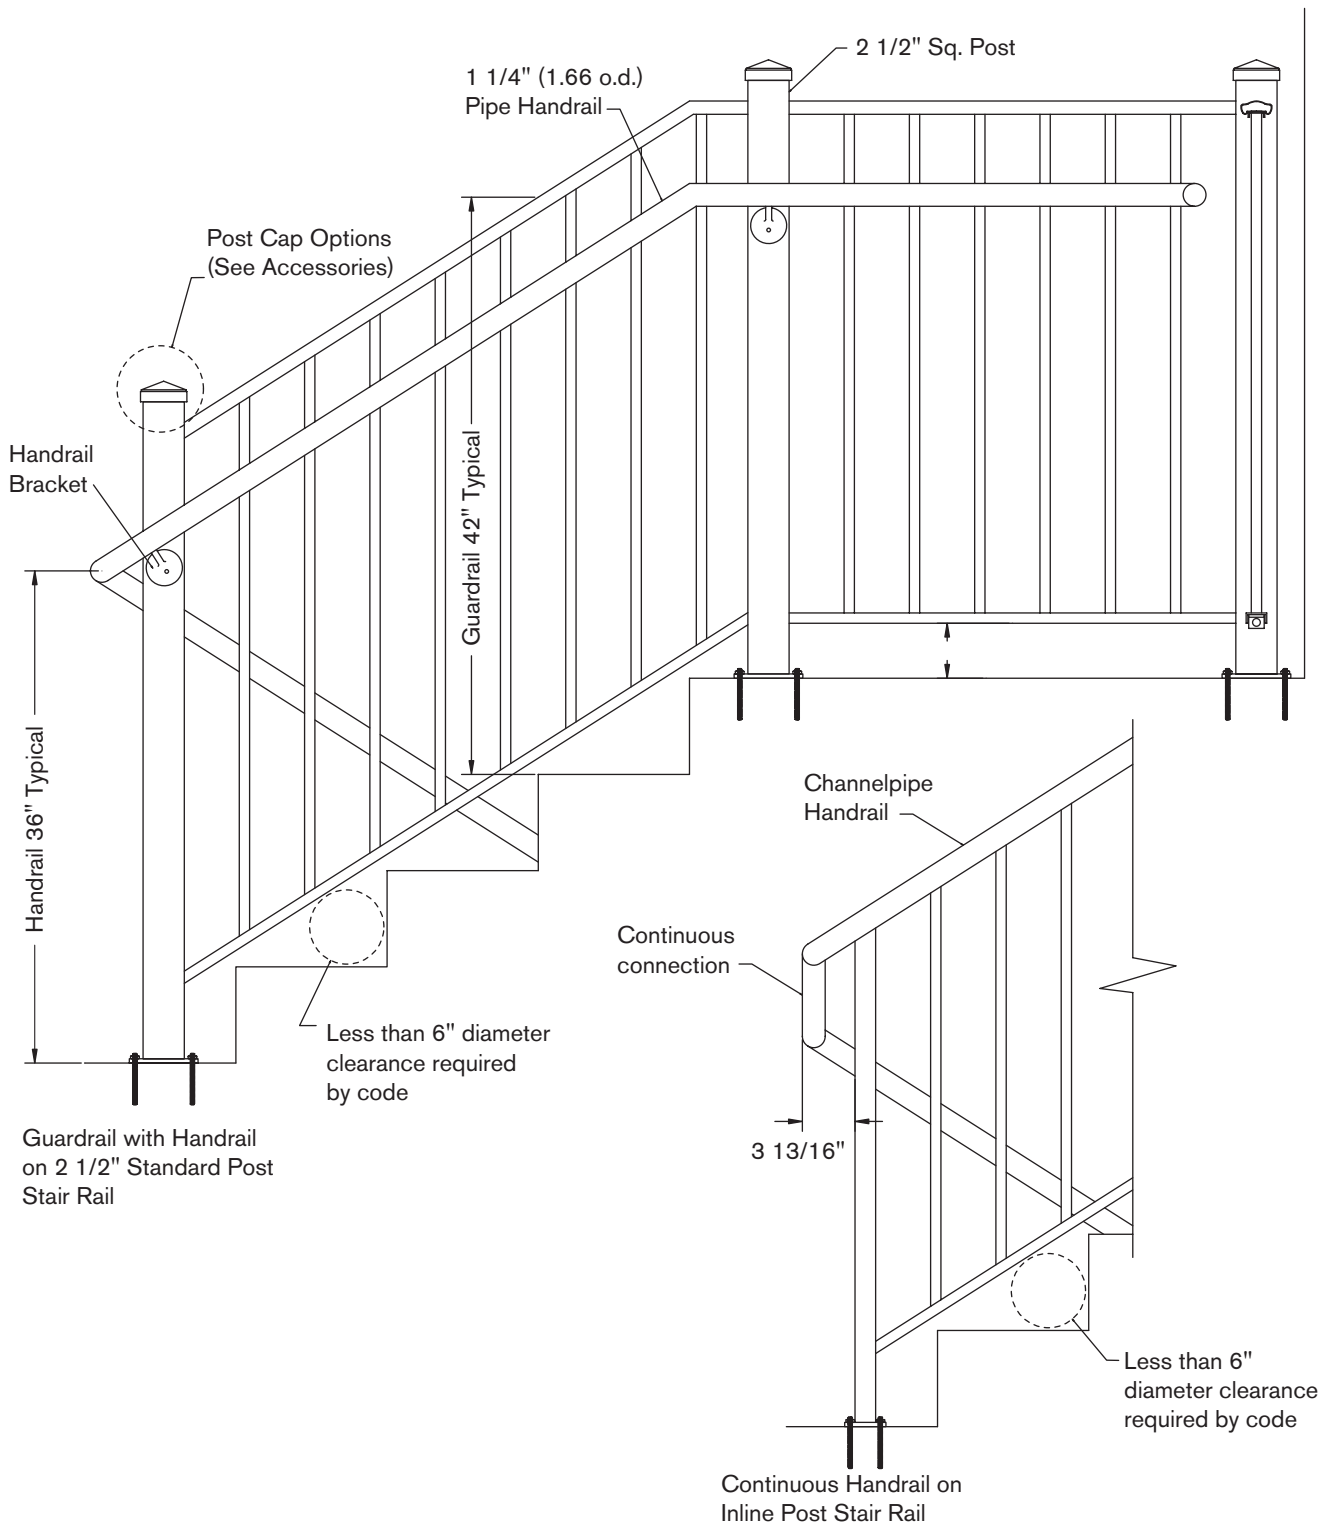

Elevation View

Guardrail and Handrail for Standard and Inline Posts

Notes:

1. Guardrails higher than 36" will require an attached handrail at 36" high.
2. Rail height and placement determined by code.
3. See last section for specifications.

