


To: *Chuck [Signature]*
 From: *Jefferson*
3.708-5950
49-649-5950
985-

AWLY

P CHECK VALVE

W/ MONITOR

PRV

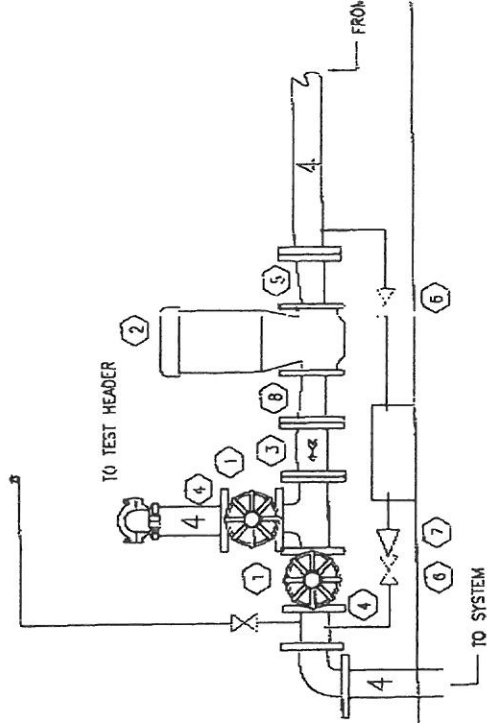

- ① 4" OS&Y VALVE W/ MONITOR
- ② 400 GPM @ 70 PSI FIRE PUMP
- ③ 4" FLANGED CHECK VALVE
- ④ 4" GROOVED FLANGE
- ⑤ 5x4 ECCENTRIC REDUCER
- ⑥ 1-1/4" CONTROL VALVE
- ⑦ 1-1/4" CHECK VALVE
- ⑧ 4x3 CONCENTRIC REDUCER

FIRE PUMP DETAIL - NIS