

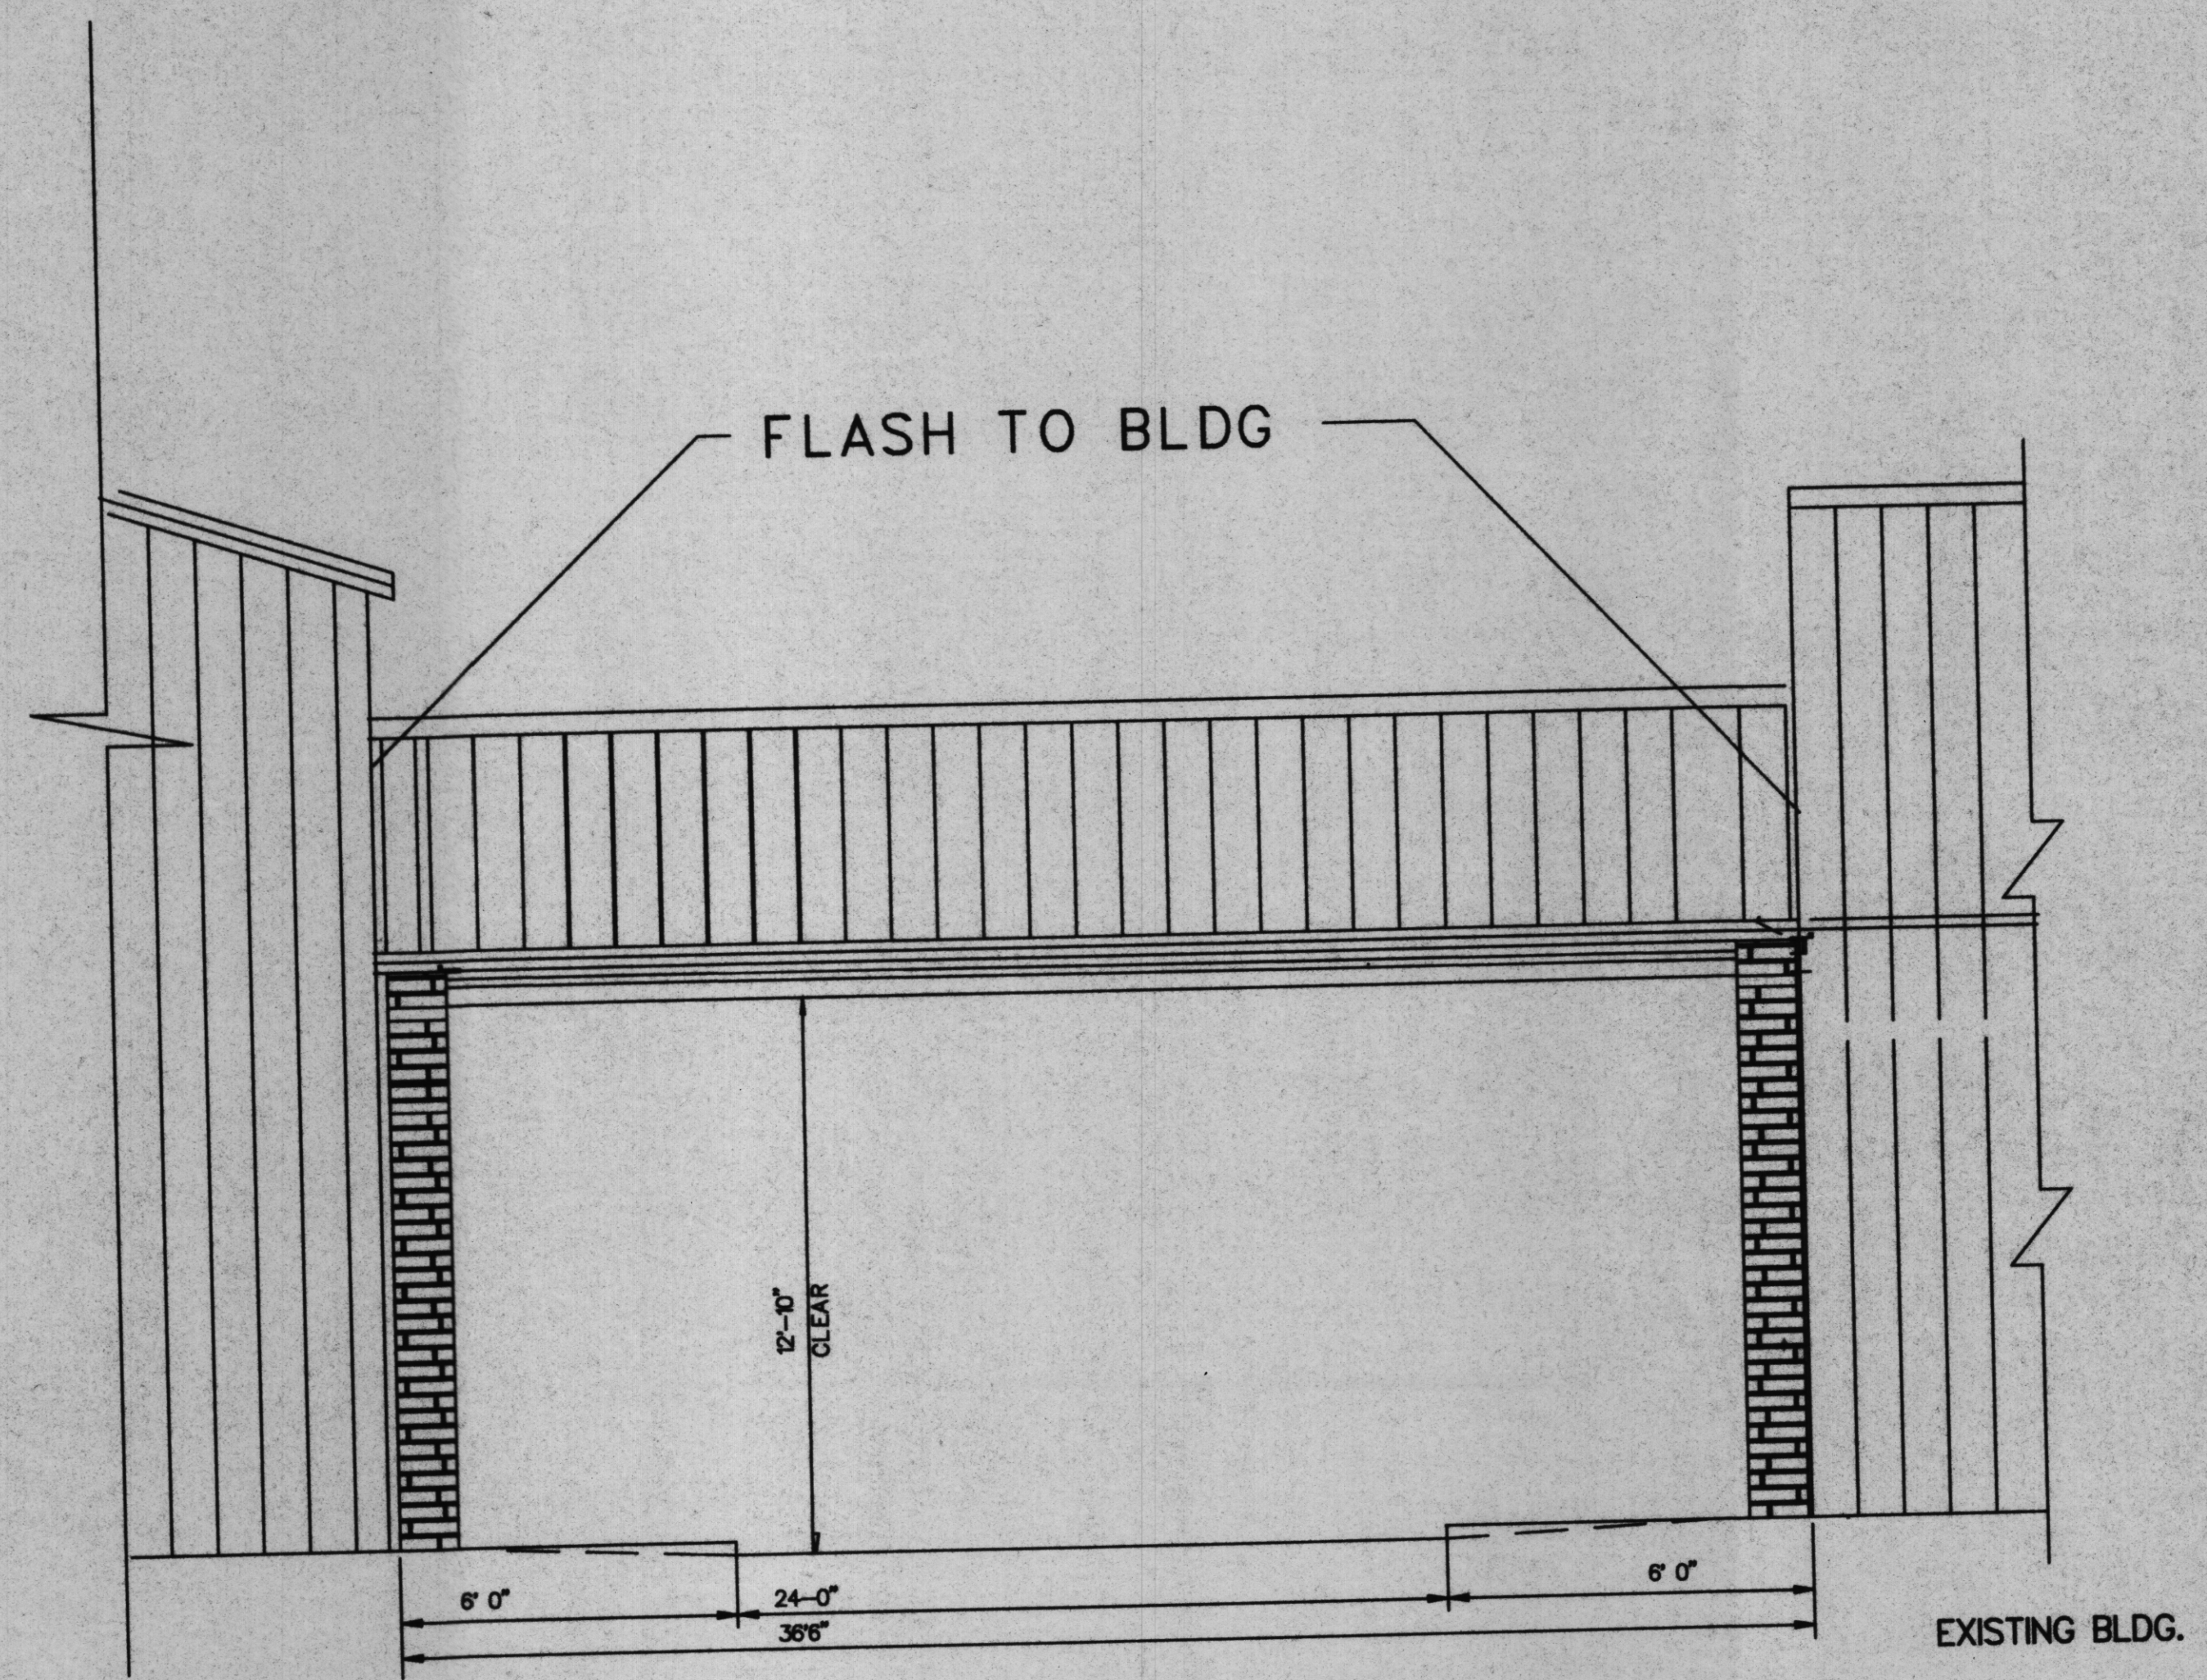


END ELEVATION


SEE DWG S-1 FOR 5" X5" COLUMN WRAP W/ BRICK.

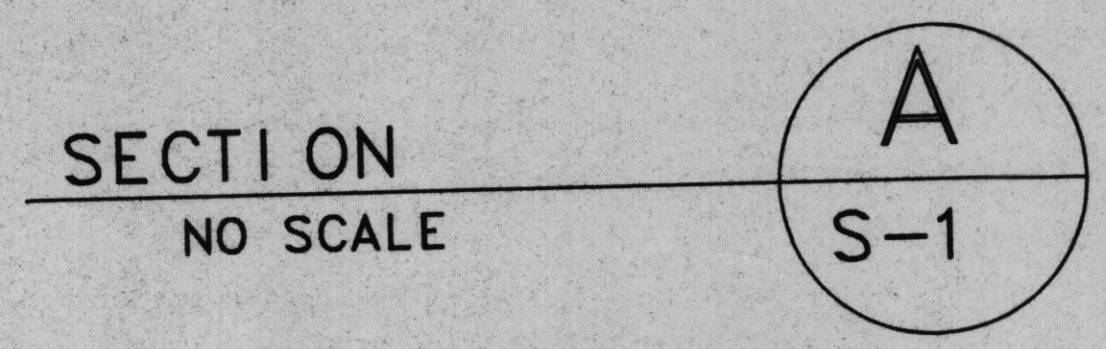

SIDE ELEVATION

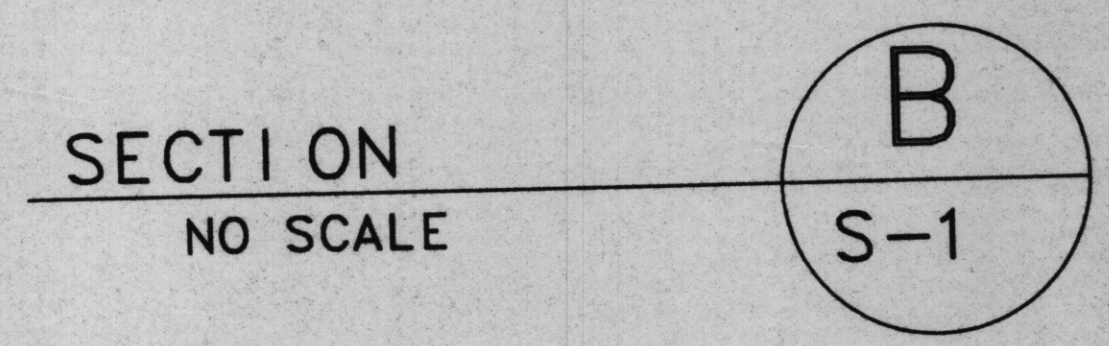

PORTE COCHERE

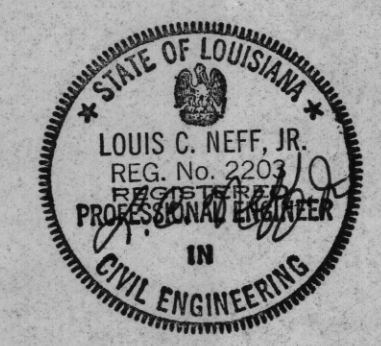

BEN'S FORD BAPTIST CHURCH  
BOUGALUSA LOUISIANA

BEN'S FORD BAPTIST CHURCH  
**DAMMON ENGINEERING, INC.**  
ARCHITECTS - ENGINEERS  
737 ROBERT ROAD, SUITE 1  
SLIDELL, LA. 70458

ELEVATIONS,  
EDUCATIONAL  
BUILDING

SCALE
FILE
JOB NO.
DATE 4/6/98
SHEET
A-9
OF