


NOTE: FOR A/C UNITS  
 3 #5, 1 #6, GRD. 1 1/4" C TO MDP  
 SAFETY SWITCH NEMA 3 R  
 3 P 4 W, 250V  
 FUSE @ 70A W/LOW PEAK DUAL  
 ELEMENT, UL CLASS K5 (TYP)  
 240V 250 VOLT

ELECTRICAL PLAN -1st FLOOR  
 SCALE: 1/4"=1'-0"

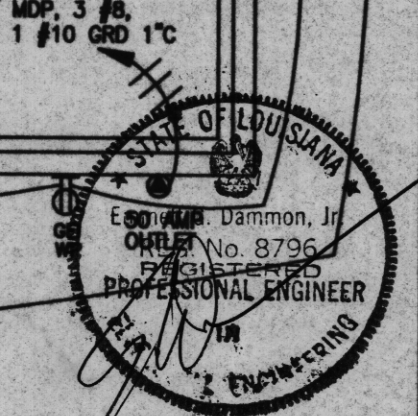

BEN'S FORD BAPTIST  
 CHURCH  
 BOGALUSA LOUISIANA

BEN'S FORD BAPTIST CHURCH  
**DAMMON ENGINEERING INC**  
 ARCHITECTS - ENGINEERS  
 737 ROBERT ROAD, SUITE 1  
 SLIDELL, LA. 70458

FIRST FLOOR  
 EDUCATIONAL  
 BUILDING

SCALE  
 FILE  
 JOB NO.  
 DATE 03/16/98

SHEET  
**E-1**  
 OF