

1 HR WALL 10' EA SIDE OF EXIT OPENING SEE DWG A-3. TYPICAL EA 2nd FLOOR EXIT-FROM GROUND TO 22' ABOVE GROUND. UL# U468

1 HR WALL 10' EA SIDE OF EXIT STAIR-SEE DWG A-3. TYPICAL EA 2nd FLOOR EXIT-FROM GROUND TO 22' ABOVE GROUND. UL# U468

SEE DWG A-2 FOR FLOOR PLAN W/STAIRS
1 HR WALL 10' EA SIDE OF EXIT OPENING. SEE A-1, A-3
TYPICAL EA 2nd FLOOR EXIT-FROM GROUND TO 22' ABOVE GROUND. UL# U468

ATTIC STAIR 1 HR RATED


STORAGE

ELEVATOR

1 HR RATED CONSTRUCTION 1 LAYER 5/8" FIRE RATED GYP BRD EA SIDE OF WALL & CEILING MECHANICAL

1 HR WALL 10' EA SIDE OF EXIT STAIR-SEE DWG A-3. TYPICAL EA 2nd FLOOR EXIT-FROM GROUND TO 22' ABOVE GROUND. UL# U468

SEE DWG A-6 FOR TYPICAL DETAILS

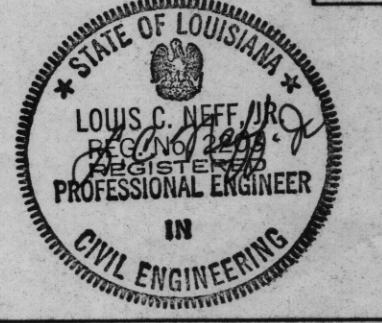

2nd FLOOR PLAN
SCALE 1/4"=1'-0"

LAST EDIT: A-2 15-Jan-98 8:22pm CJD

BEN'S FORD BAPTIST CHURCH
CHURCH
BOGALUSA LOUISIANA

BEN'S FORD BAPTIST CHURCH
DAMON ENGINEERING INC
ARCHITECTS - ENGINEERS
737 ROBERT ROAD, SUITE 1
SLIDELL, LA 70458

SECOND FLOOR
EDUCATIONAL
BUILDING

SCALE
FILE
JOB NO.
DATE 4/16/98
SHEET
A-2
OF