


2nd FLOOR EXT. STAIR PLAN

SCALE 1/8" = 1'-0"

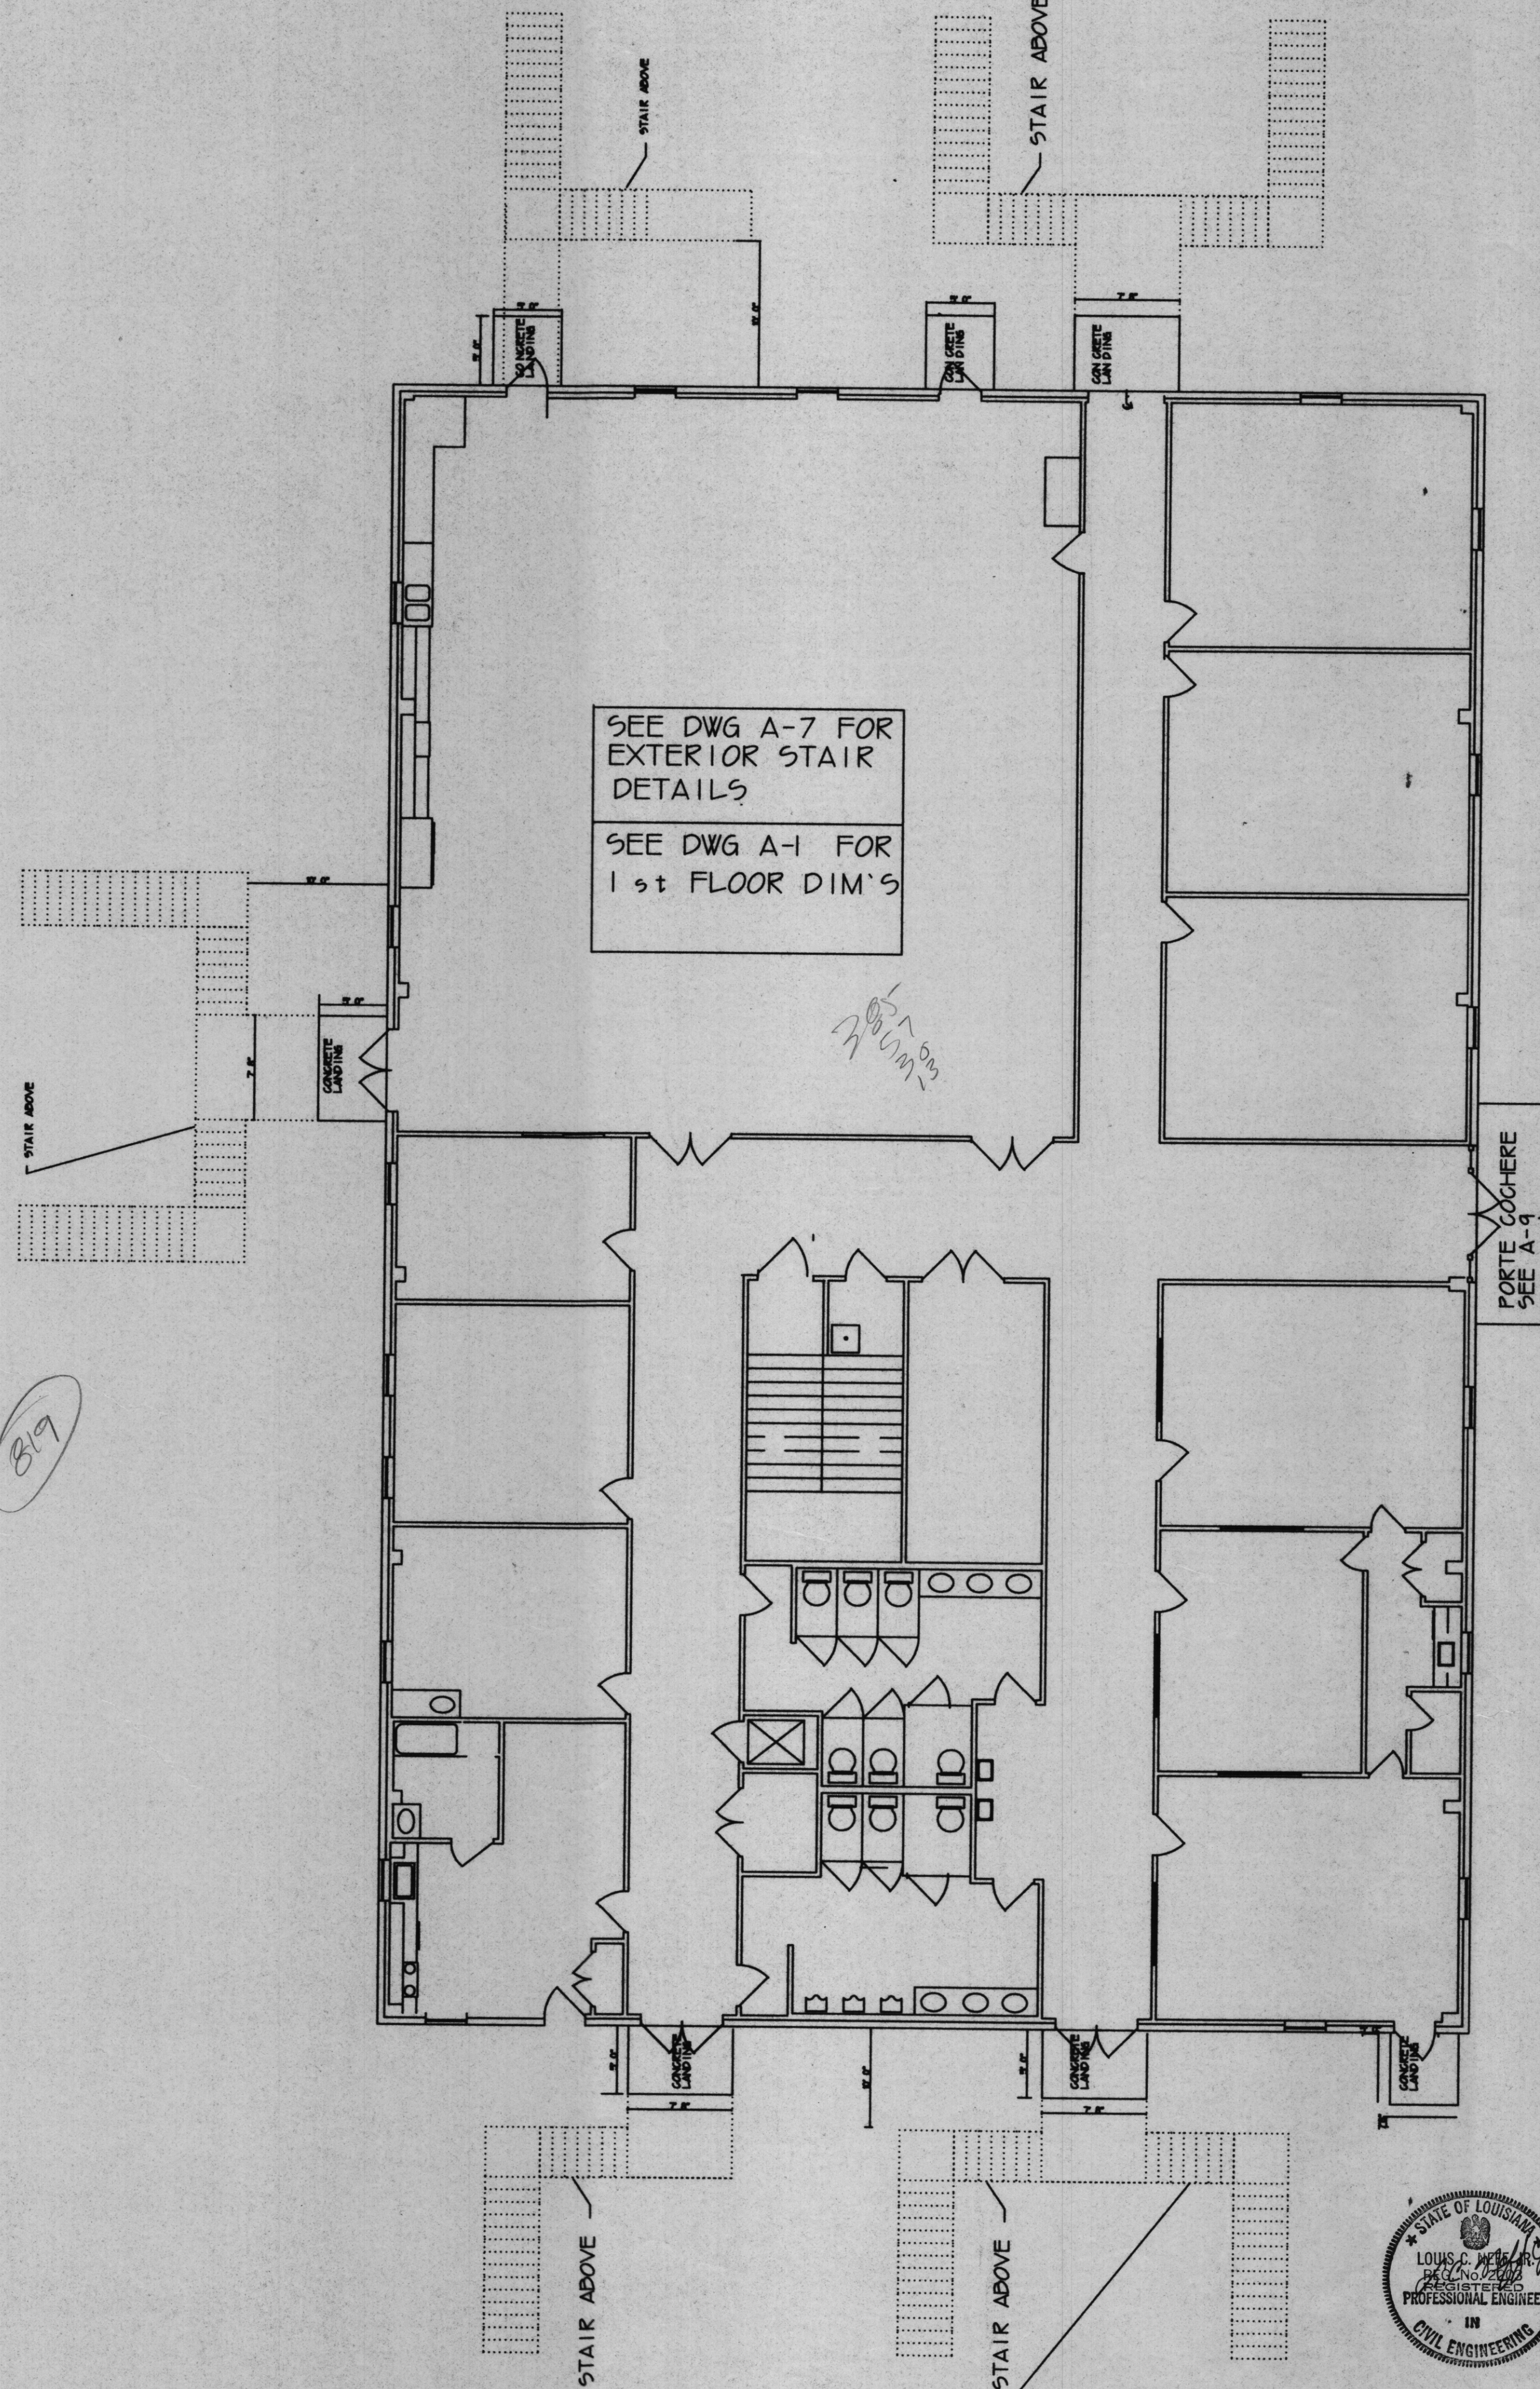

1st FLOOR EXT. STAIR PLAN

SCALE 1/8" = 1'-0"

STAIRWAY-EXIT-PORCH PLAN

BEN'S FORD BAPTIST CHURCH
BOGALUSA LOUISIANA

BEN'S FORD BAPTIST CHURCH
DAMMON ENGINEERING, INC.
ARCHITECTS - ENGINEERS
737 ROBERT ROAD, SUITE 1
SLIDELL, LA. 70458

SECOND FLOOR
EDUCATIONAL
BUILDING

SCALE
FILE
JOB NO.
DATE 4/6/98

SHEET
A-3
OF

