

FINISH SCHEDULE


ROOM	FLOOR	BASE	WALLS	CEILING	REMARKS
PROPHET ROOM	CARPET	RUBBER (4 WALLS)	GYP. BD (PT)	2 X 2 SUSP. ACOUS	
PRINT SHOP	VINYL TILE	RUBBER (4 WALLS)	GYP. BD (PT)	2 X 2 SUSP. ACOUS	
AUDIO / VISUAL	VINYL TILE	RUBBER (4 WALLS)	GYP. BD (PT)	2 X 2 SUSP. ACOUS	
CLASS ROOMS	CARPET	RUBBER (4 WALLS)	GYP. BD (PT)	2 X 2 SUSP. ACOUS	
MEN	VINYL TILE	RUBBER (4 WALLS)	GYP. BD (VIN. WP.)	2 X 2 SUSP. ACOUS	
WOMEN	VINYL TILE	RUBBER (4 WALLS)	GYP. BD (VIN. WP.)	2 X 2 SUSP. ACOUS	
MECH. ROOM	CONCRETE (ST)	RUBBER (4 WALLS)	GYP. BD (PT)	GYP. BD. (PT)	PROVIDE FULL DOWN ATTIC ACCESS STAIR
STAIRS	VIN. TILE & TREADS	RUBBER (4 WALLS)	GYP. BD (PT)	2 X 2 SUSP. ACOUS	
FELLOWSHIP RM.	CARPET	RUBBER (4 WALLS)	GYP. BD (PT)	2 X 2 SUSP. ACOUS	
HALL-FOYER	VIN. TILE	RUBBER (4 WALLS)	GYP. BD (PT)	2 X 2 SUSP. ACOUS	
BATH	VIN. TILE	RUBBER (4 WALLS)	GYP. BD (VIN. WP.)	2 X 2 SUSP. ACOUS	
TODDLER/NURSERY	CARPET	RUBBER (4 WALLS)	GYP. BD (PT)	2 X 2 SUSP. ACOUS	
TOILET	VIN. TILE	RUBBER (4 WALLS)	GYP. BD (VIN. WP.)	2 X 2 SUSP. ACOUS	
MEETING RMS.	CARPET	RUBBER (4 WALLS)	GYP. BD (PT)	2 X 2 SUSP. ACOUS	
STORAGE	VIN. TILE	RUBBER (4 WALLS)	GYP. BD (PT)	GYP. BD. (PT)	
		RUBBER (4 WALLS)			
		RUBBER (4 WALLS)			
		RUBBER (4 WALLS)			

DOOR SCHEDULE

MARK	SIZE	DESCRIPTION
1	2(3/0 X 6/8)	HOLLOW METAL DOORS W/ PRESSED STEEL FRAMES W/ 6X36 WIRE GLASS SLIT AUTO CLOSERS AND PANIC HDWR
2	3/0 X 6/8)	HOLLOW METAL DOORS W/ PRESSED STEEL FRAMES W/ 6X36 WIRE GLASS SLIT AUTO CLOSERS AND PANIC HDWR
3	3/0 X 6/8)	SOLID CORE WOOD VENEER DOOR IN PRESSED STEEL FRAME W/ 6" X 36" WIRE GLASS SLIT VISION PANEL AND LOCKSET HARDWARE (FROM OUTSIDE ONLY) 20 MIN RATED
4	3/0 X 6/8)	SOLID CORE WOOD VENEER DOOR IN PRESSED STEEL FRAME W/ 6" X 36" WIRE GLASS SLIT VISION PANEL AND LOCKSET HARDWARE (FROM OUTSIDE ONLY) 20 MIN RATED
5	2(2/8 X 6/8) W/ CENTER MULLION	SOLID CORE WOOD VENEER DOOR IN PRESSED STEEL FRAME LOCKSET HARDWARE (FROM OUTSIDE ONLY) 1HR RATED
6	3/0 X 6/8) CENTER MULLION	SOLID CORE WOOD VENEER DOOR IN PRESSED STEEL FRAME W/ 6" X 36" WIRE GLASS SLIT VISION PANEL AND LOCKSET HARDWARE (FROM OUTSIDE ONLY) 20 MIN RATED
7	3/8 X 6/8)	SOLID CORE WOOD VENEER DOOR IN PRESSED STEEL FRAME W/ 6" X 36" WIRE GLASS SLIT VISION PANEL AND LOCKSET HARDWARE (FROM OUTSIDE ONLY) 1HR RATED
8	3/0 X 6/8)	SOLID CORE WOOD VENEER DOOR IN PRESSED STEEL FRAME LOCKSET HARDWARE (FROM OUTSIDE ONLY) 1HR RATED
9	3/0 X 6/8)	SOLID CORE WOOD VENEER DOOR IN PRESSED STEEL FRAME W/ 6" X 36" WIRE GLASS SLIT VISION PANEL AND LOCKSET HARDWARE (FROM OUTSIDE ONLY) 1HR RATED
10	3/0 X 6/8)	HOLLOW METAL DOOR IN PRESSED STEEL FRAME W/ 6" X 36" WIRE GLASS SLIT VISION PANEL AND LOCKSET HARDWARE (FROM OUTSIDE ONLY)
11	2(2/0 X 6/8)	HOLLOW CORE WOOD VENEER W/ WOOD FRAME AND PASSAGE HDWR.
12	3/0 X 6/8)	HOLLOW CORE WOOD VENEER W/ WOOD FRAME AND PASSAGE HDWR.
13	2(3/0 X 6/8)	ALUM. FRAME W/BRONZE FINISH W/ PANIC HDWR AND AUTO CLOSERS. (12" MATCHING SIDELITES EACH SIDE - GLASS TEMPERED SAFTY)
14	2(3/0 X 6/8)	HOLLOW CORE WOOD VENEER W/ WOOD FRAME AND PASSAGE HDWR.
15	2(3/0 X 6/8)	HOLLOW METAL DOORS W/ PRESSED STEEL FRAMES W/ 6X36 WIRE GLASS SLIT AUTO CLOSERS AND PANIC HDWR

WINDOW SCHEDULE

MARK	SIZE	DESCRIPTION
A	2/8 X 5/8	W/ MILL ALUM. FINISH SINGLE HUNG PROVIDED BY BLDG. MFGR. INSULATED
B	2/8 X 3/8	W/ MILL ALUM. FINISH SINGLE HUNG PROVIDED BY BLDG. MFGR. INSULATED
C	5/0 X 3/0	SLIDING GLASS W/ LATCH (TEMPORED)
D	2/8 X 3/0	WIRE GLASS W/STEEL FRAME FOR 1- HR RATED FIRE WALL (BY BLDG MFGR)

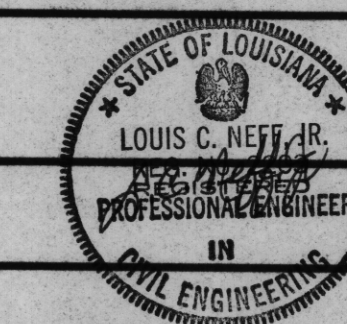

BEN'S FORD BAPTIST CHURCH
BOGALUSA LOUISIANA

BEN'S FORD BAPTIST CHURCH
DAMMON ENGINEERING, INC.
ARCHITECTS - ENGINEERS
737 ROBERT ROAD, SUITE 1
SLIDELL, LA. 70458

FIRST FLOOR
EDUCATIONAL
BUILDING

SCALE: 1/8" = 1'-0"
FILE: 2/2
JOB NO.:
DATE: 3/6/98
SHEET: A-5
OF: