


- NOTES:**
- 1) DRAIN PIPE & FITTINGS SHALL BE POLYVINYL CHLORIDE
 - 2) PLASTIC PIPE, MEETING CLASS 100 C-900 PVC.
- LEGEND**
- PROPERTY LINE
 - SETBACK LINE
 - NEW BUILDING
 - SLOPE LINES
 - NEW DRAIN LINE
 - NEW DRAIN INLET
 - TOP OF GRADE ELEVATION
 - INVERT ELEVATIONS
 - NEW ELEVATIONS
 - EXISTING ELEVATIONS

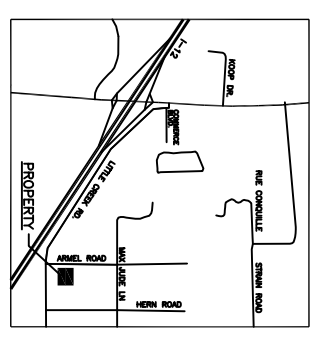

SHEET C-2 OF	DATE: 02-14-03	JOB NO.	SCALE: AS NOTED	NORTHSHORE CHURCH OF CHRIST		SITE PLAN
				DAMMON ENGINEERING, INC. ARCHITECTS ENGINEERS 3000 OLD SPANISH TRAIL, SUITE 100 985-644-9495 SLIDELL, LA. 70468 DAMMONENGINEERING.COM		
				MANDEVILLE, LOUISIANA		ST. TAMMANY PARISH