

DAMMON
ENGINEERING, INC.

CHIEF ENGINEER
EMMETT
DAMMON, P.E.

CHIEF ARCHITECT
ROBERT
WALTSE

1095 FLORIDA AVENUE
SUDDALL, LA 70458
OFFICE 985-649-5832
FAX 985-641-5950

WWW.DAMMONENGINEERING.COM
EMAIL:
DAMMONENG@BLSOUTH.NET

ARCHITECTURE
ENGINEERING
STUDIES
PLANNING
INVESTIGATION
EXPERT WITNESS

NEW
CHURCH

TABERNACLE
BAPTIST CHURCH
2445 FOURTH ST.
SUDDALL, LA

SITE
PLAN

REV:

SCALE AS NOTED


JOB#: 2050

DATE: 2-8-10


SHEET 3

C-2

OF 25

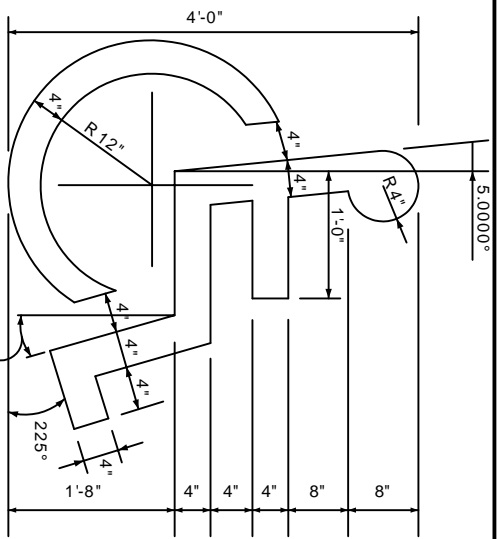

HANDICAP PARKING SIGN
N.T.S.

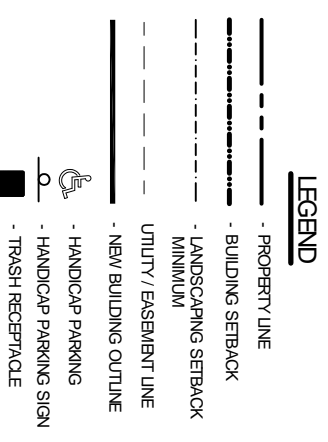

PARKING REQUIREMENTS:
231 OCCUPANTS @ 1 PARKING SPACES / 15 OCCUPANTS
= 48 SPACES, 48 PARKING SPACES @ 1 HCP SPACE / 25 NORMAL SPACES = 2 HCP SPACES, TOTAL PARKING SPACES REQUIRED = 48 SPACES (2 HCP)
PARKING PROVIDED:
58 REGULAR SPACES AND 2 HCP SPACES (INCLUDING OFF-STREET PARKING-SEE SHEET C-3)
TOTAL PARKING PROVIDED: 60 SPACES

SITE LIGHTING
EXTERIOR LIGHTING SHALL BE SHADED OR INWARDLY DIRECTED IN SUCH A MANNER SO THAT NO DIRECT LIGHTING OR GLARE BE CAST BEYOND THE PROPERTY LINE. THE INTENSITY OF SUCH LIGHTING SHALL NOT EXCEED ONE FOOT CANDLE AS MEASURED AT THE ABUTTING PROPERTY LINE.

SITE PLAN NOTES

1. ROOFING MATERIAL- METAL ROOFING PANEL
2. SIDING MATERIAL- CONVENTIONAL STUCCO VARIER
3. UTILITIES: ALL UTILITIES SHALL BE PLACED UNDERGROUND

