

NOTE: MAINTAIN MIN. ELEVATION OF 18.0 AT TOP OF DETENTION AREA

NEW 18" RCP
CULVERT, L = 90'
NORTH INV. = 17.4
SOUTH INV. = 17.2
24" C.B.
TOC. = 19.5
INV. = 17.3

NEW 15" RCP
CULVERT, L = 37'
NORTH INV. = 15.8
SOUTH INV. = 15.53


NEW 15" RCP
CULVERT, L = 20'
NORTH INV. = 16.4
SOUTH INV. = 16.6

See Survey # 13558
Land Surveying, Inc.
April 16, 2008
Flood Zone C
Section 19 Township 8 South
Range 13 East
St. Tammany Parish, Louisiana

See Survey # 13558
Land Surveying, Inc.
April 16, 2008
Flood Zone C
Section 19 Township 8 South
Range 13 East
St. Tammany Parish, Louisiana

LEGEND	
10.2'	EXISTING GRADE
10.2'	REQUIRED GRADE
	REQUIRED CULVERT
	DIRECTION OF FLOW
	24" x 24" PRECAST CONCRETE CULVERT

TYPICAL SWALE SECTION
NOT TO SCALE

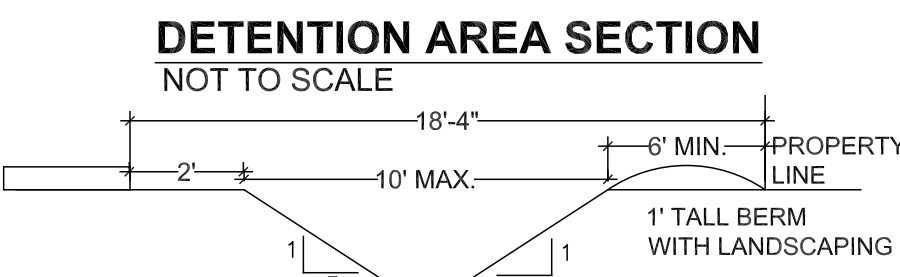

SOUTH SWALE SECTION
NOT TO SCALE

DRAINAGE - SITE PLAN

UPDATED W/ ARCH. CHANGES

SCALE: 1" = 40'-0"

Date	8-27-12
Description	For review and comment
Issue	A

First Baptist Church - Lacombe

HWY. 434
Lacombe, LA

ARROW ENGINEERING & CONSULTING
DARRELL FUSSELL, P.E.
558 Choctaw Drive
Abita Springs, LA 70420
Phone: 985-237-3908