


1.85 ACRES

DITCH

N02°12'15"W

484.82'

26 parking spaces

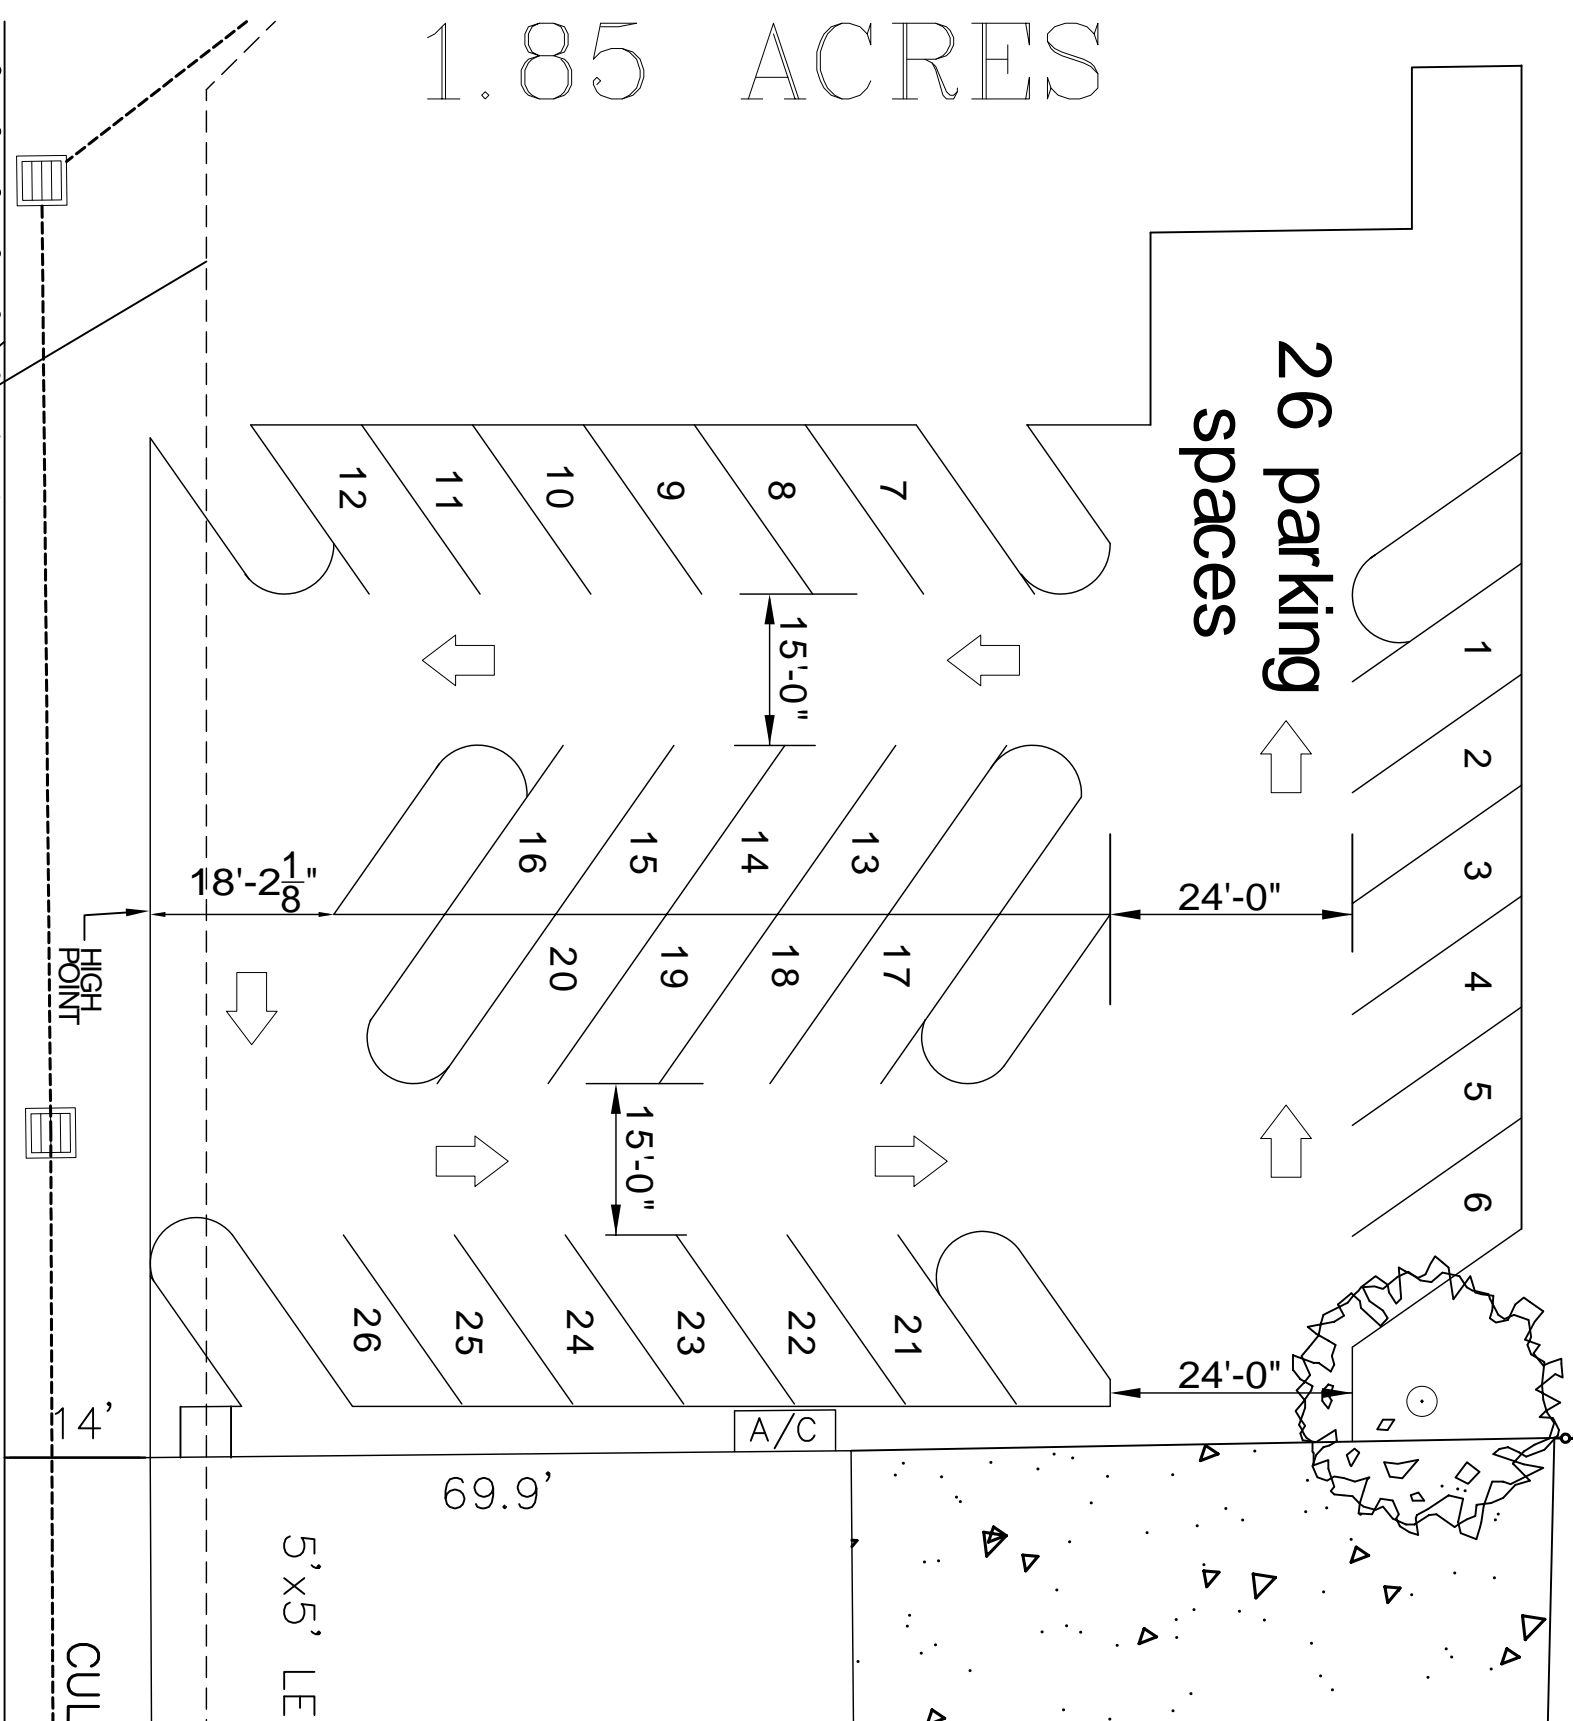

V INLET
EL. 9.26'
EL. 4.16'

20' DRAINAGE &
UTILITY CAPACITIES

DRAIN INLET
T.C. EL. 8.72'
INV. EL. 4.00'

CUL