




1 SECTION (EXTERIOR BEAMS)
1'-11 1/2\"/>

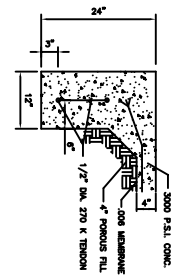



2 SECTION (EXTERIOR BEAMS)
1'-11 1/2\"/>

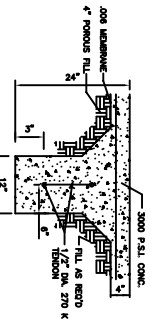

3 SECTION (INTERIOR BEAMS)
1'-11 1/2\"/>

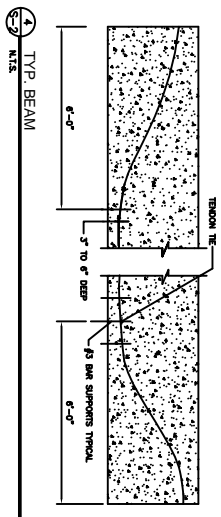

4 TYP. BEAM
R.I.S.
6\"/>

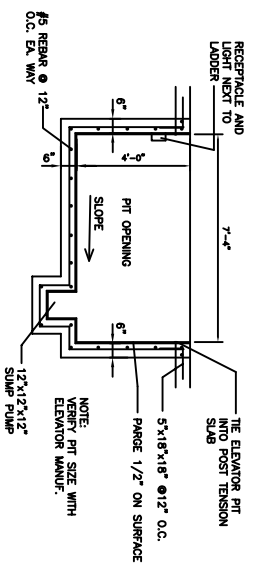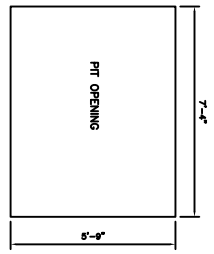

5 ELEVATOR PIT
1/2\"/>

SCALE(S) NOTED
FILE:
JOB NO.
DATE: 10-21-03
SHEET
S-2
OF

NEW OFFICE BUILDING

DAMMON ENGINEERING, INC.
ARCHITECTS - ENGINEERS

2000 OLD SPANISH TRAIL, STE 100 986-649-5632 SLIDELL, LA. 70468
DAMMONENGINEERING.COM

FOUNDATION DETAILS

LAKEVIEW SQUARE, LLC.
NORTH CAUSEWAY BLVD.
MANDEVILLE, LOUISIANA