


SITE PLAN
SCALE: 1"=30'-0"

PARKING REQUIREMENTS:
 DOCTOR'S OFFICE REQUIREMENTS:
 TOTAL-1,500 SQ. FT.
 2 SPACES FOR EACH DOCTOR PLUS
 1 DOCTOR-1 SPACE
 3 EMPLOYEES-2 SPACES
 PATIENTS-4 SPACES
 TOTAL REQUIRED-12

QUINCY'S SUB SHOP REQUIREMENTS:
 TOTAL-1,200 SQ. FT.
 2 SPACES FOR EVERY 3 EMPLOYEES PLUS
 1 SPACE FOR EVERY 4 SEATS
 24 SEATING SPACES
 TOTAL REQUIRED-4

OAK HARBOR PARKING REQUIREMENTS:
 2 FT. OF STRIP FOR EACH 1,000
 TOTAL-18,140 SQ. FT./1,000-18,14
 18,140-44-42
 TOTAL REQUIRED-66

TOTAL SPACES REQUIRED-75
TOTAL SPACES PROVIDED-75

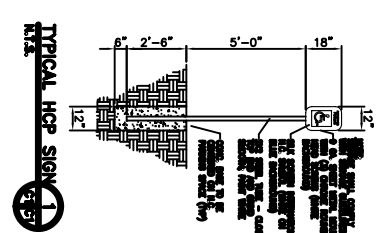

REVISIONS:
 1-23-04
 2-28-04
 3-28-04
 4-7-05

OF 16	C-1	SHEET 2	DATE: 12-15-04	JOB NO. 1648	FILE	SCALE(S) NOTED	E.C.O. OAK HARBOR STRIP CENTER		SITE PLAN
							DAMMON ENGINEERING, INC. 1006 FLORIDA AVENUE 986-648-8888 SLIDELL, LA. 70468 DAMMONENGINEERING.COM		