


A CROSS SECTION
SCALE: 1/2" = 1'-0"

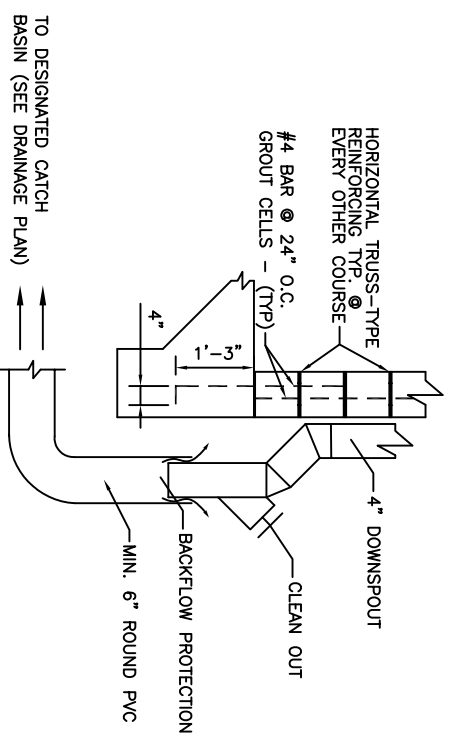

"CMU" WALL/GUTTER DETAIL
N.T.S.

UL #U465 (1 HR.)
N.T.S.

UL #U914 (3 HR.)
N.T.S.

CROSS SECTION

GRISWOLD PROPERTIES
2117 EAST GAUSE BLVD
SLIDELL, LOUISIANA

NEW OFFICE BUILDING

DAMMON ENGINEERING, INC.
ARCHITECTS — ENGINEERS
2000 OLD SPANISH TRAIL, STE 100 985-649-5832 SLIDELL, LA. 70458
DAMMONENGINEERING.COM

SCALE: AS NOTED

FILE:

JOB # 1550

DATE: 11-15-05

SHEET 9

A-2

OF 13