


SEWER AND WATER PLAN
 SCALE: 1"=20'-0"

- LEGEND
- PROPERTY LINE
 - - - NEW BUILDING
 - S - SEWER LINE
 - W - WATER LINE
 - ⊙ - SEWER MANHOLE
 - # - T.O. GRATE ELEVATION
 - ① - INVERT ELEVATION

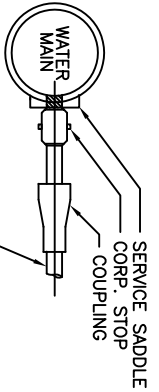

DETAIL OF SERVICE CONNECTION
 FOR TAPS TO MAINS
 NTS

REVISED 01-16-06

<p>NEW OFFICE BUILDING</p> <p>DAMMON ENGINEERING, INC.</p> <p>1095 FLORIDA AVENUE 985-649-5832 SLIDELL, LA. 70458 DAMMONENGINEERING.COM</p>	<p>SEWER AND WATER PLAN</p> <p>GRISWOLD PROPERTIES 2117 GAUSE BLVD. E SLIDELL, LOUISIANA</p>	<p>SCALE: AS NOTED</p> <p>FILE:</p> <p>JOB NO. 1550</p> <p>DATE: 11-15-05</p> <p>SHEET 5</p> <p>C-4</p> <p>OF 13</p>
---	---	---