



E. GAUSE BOULEVARD

SITE PLAN  
SCALE: 1"=20'-0"


**NOTE:**  
NEW 3/4" VALVE & METER  
METER SUPPLIED BY CROSSGATES UTILITIES  
CONTRACTOR SHALL INSTALL  
NOTIFY CROSSGATES UTILITIES PRIOR TO INSTALLATION

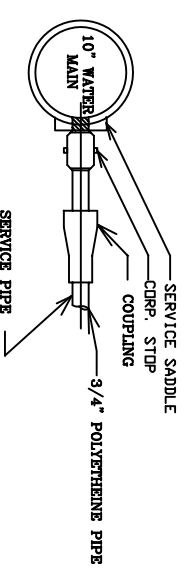

DETAIL OF SERVICE CONNECTION  
FOR TAPS TO MAINS  
SCALE: N.T.S.

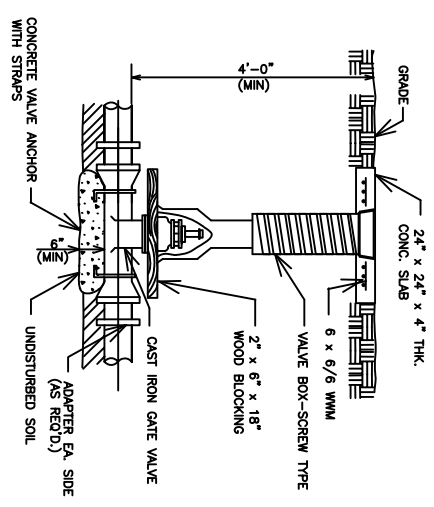

TYPICAL VALVE BOX DETAIL  
SCALE: N.T.S.

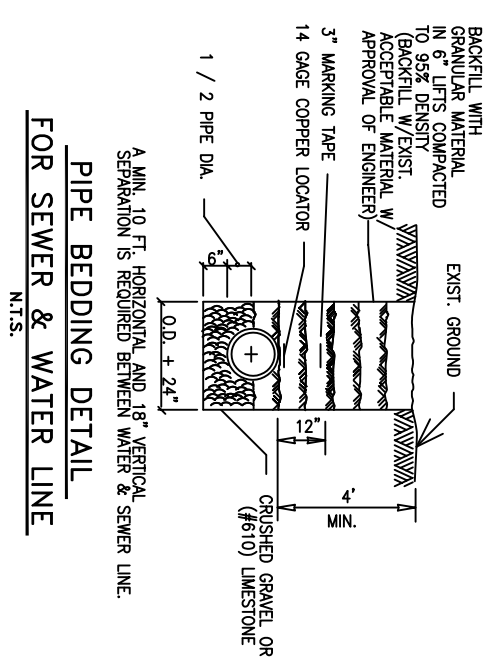

PIPE BEDDING DETAIL  
FOR SEWER & WATER LINE  
N.T.S.

SEWER & WATER PLAN

AUTO ZONE  
GAUSE BLVD.  
SLIDELL, LOUISIANA

AUTO ZONE

# DAMMON ENGINEERING, INC.

1095 FLORIDA AVENUE 985-649-5832 SLIDELL, LA. 70458  
DAMMONENGINEERING.COM

SCALE: 1"=20'

FILE:

JOB NO. 1749

DATE: 03-14-06

SHEET

# C-1

OF