


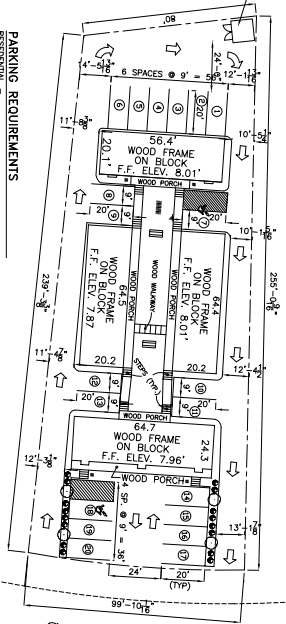
15'-0" GARAGE AND  
WITH 6' WOODEN FENCE

**PARKING REQUIREMENTS**  
 RESIDENTIAL: 1.5 SPACES / DWELLING  
 9 DWELLINGS @ 2 SPACES EACH = 18 REQUIRED SPACES  
 COMMERCIAL: 4.3 SPACES / 100 SQ.F.T.  
 1300 SQ.F.T. / 300 = 4.3 REQUIRED SPACES  
 TOTAL REQUIRED SPACES = 22.3  
 TOTAL SPACES PROVIDED = 23

**SITE PLAN**  
 SCALE 1" = 20'-0"  


**LEGEND**

- PROPERTY LINE
- - - - - UNIMPROVED PARKING SIGN
- ▒ BRUSH RECEIPTABLE
- ▒ BRICK PORCH
- ▒ BIKE RACK



**THIRD STREET (SGT. ALFRED DR.)**

**SLIDELL AVENUE**