


2nd FLOOR LAYOUT

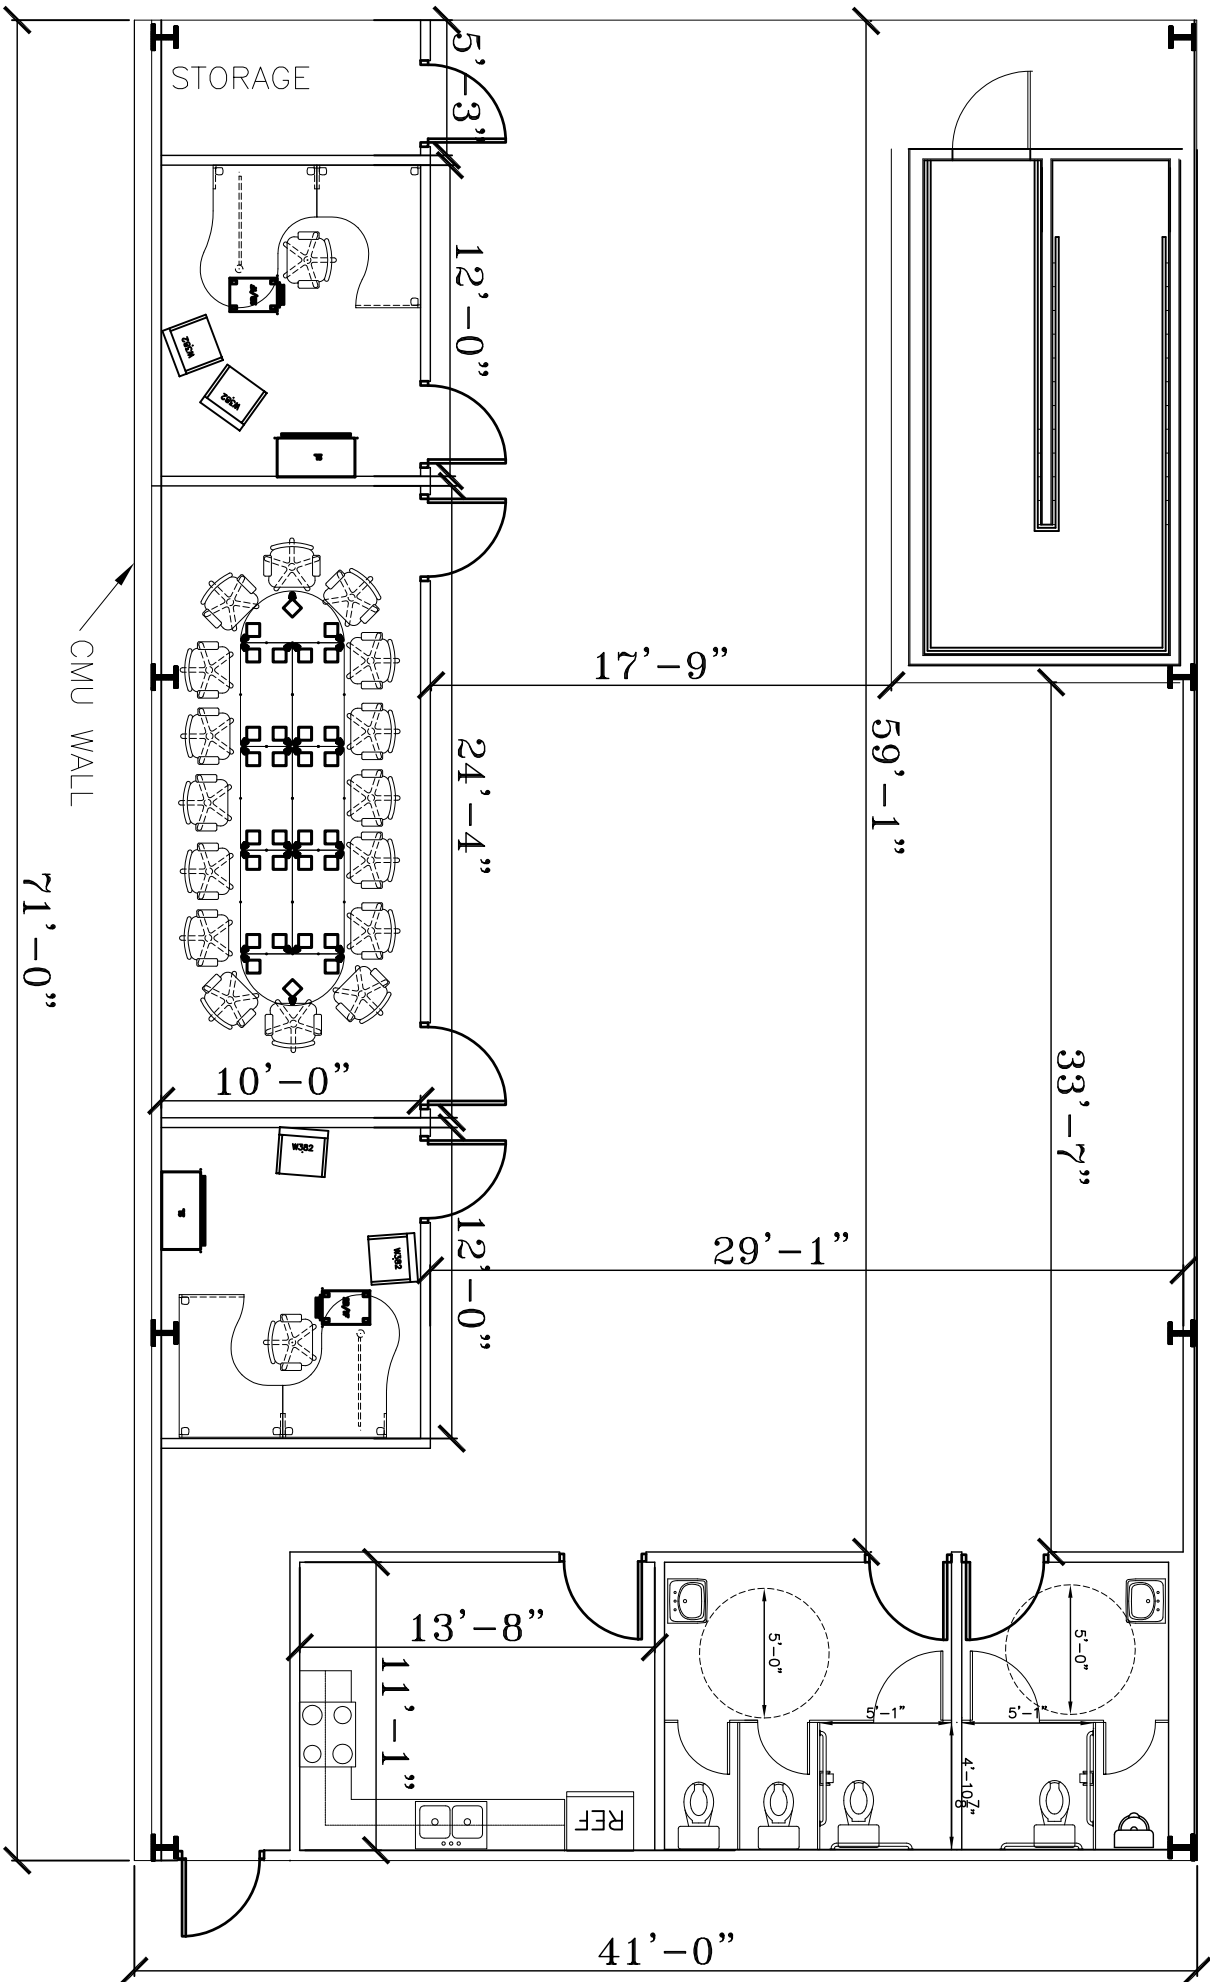

1st FLOOR LAYOUT

