


- ELECTRICAL LEGEND**
DELIVERY ENTRANCE  
 FIRST FLOOR - C  
 3 ELECTRICAL PLAN  
 1/4/15-00

REVISED: NO.



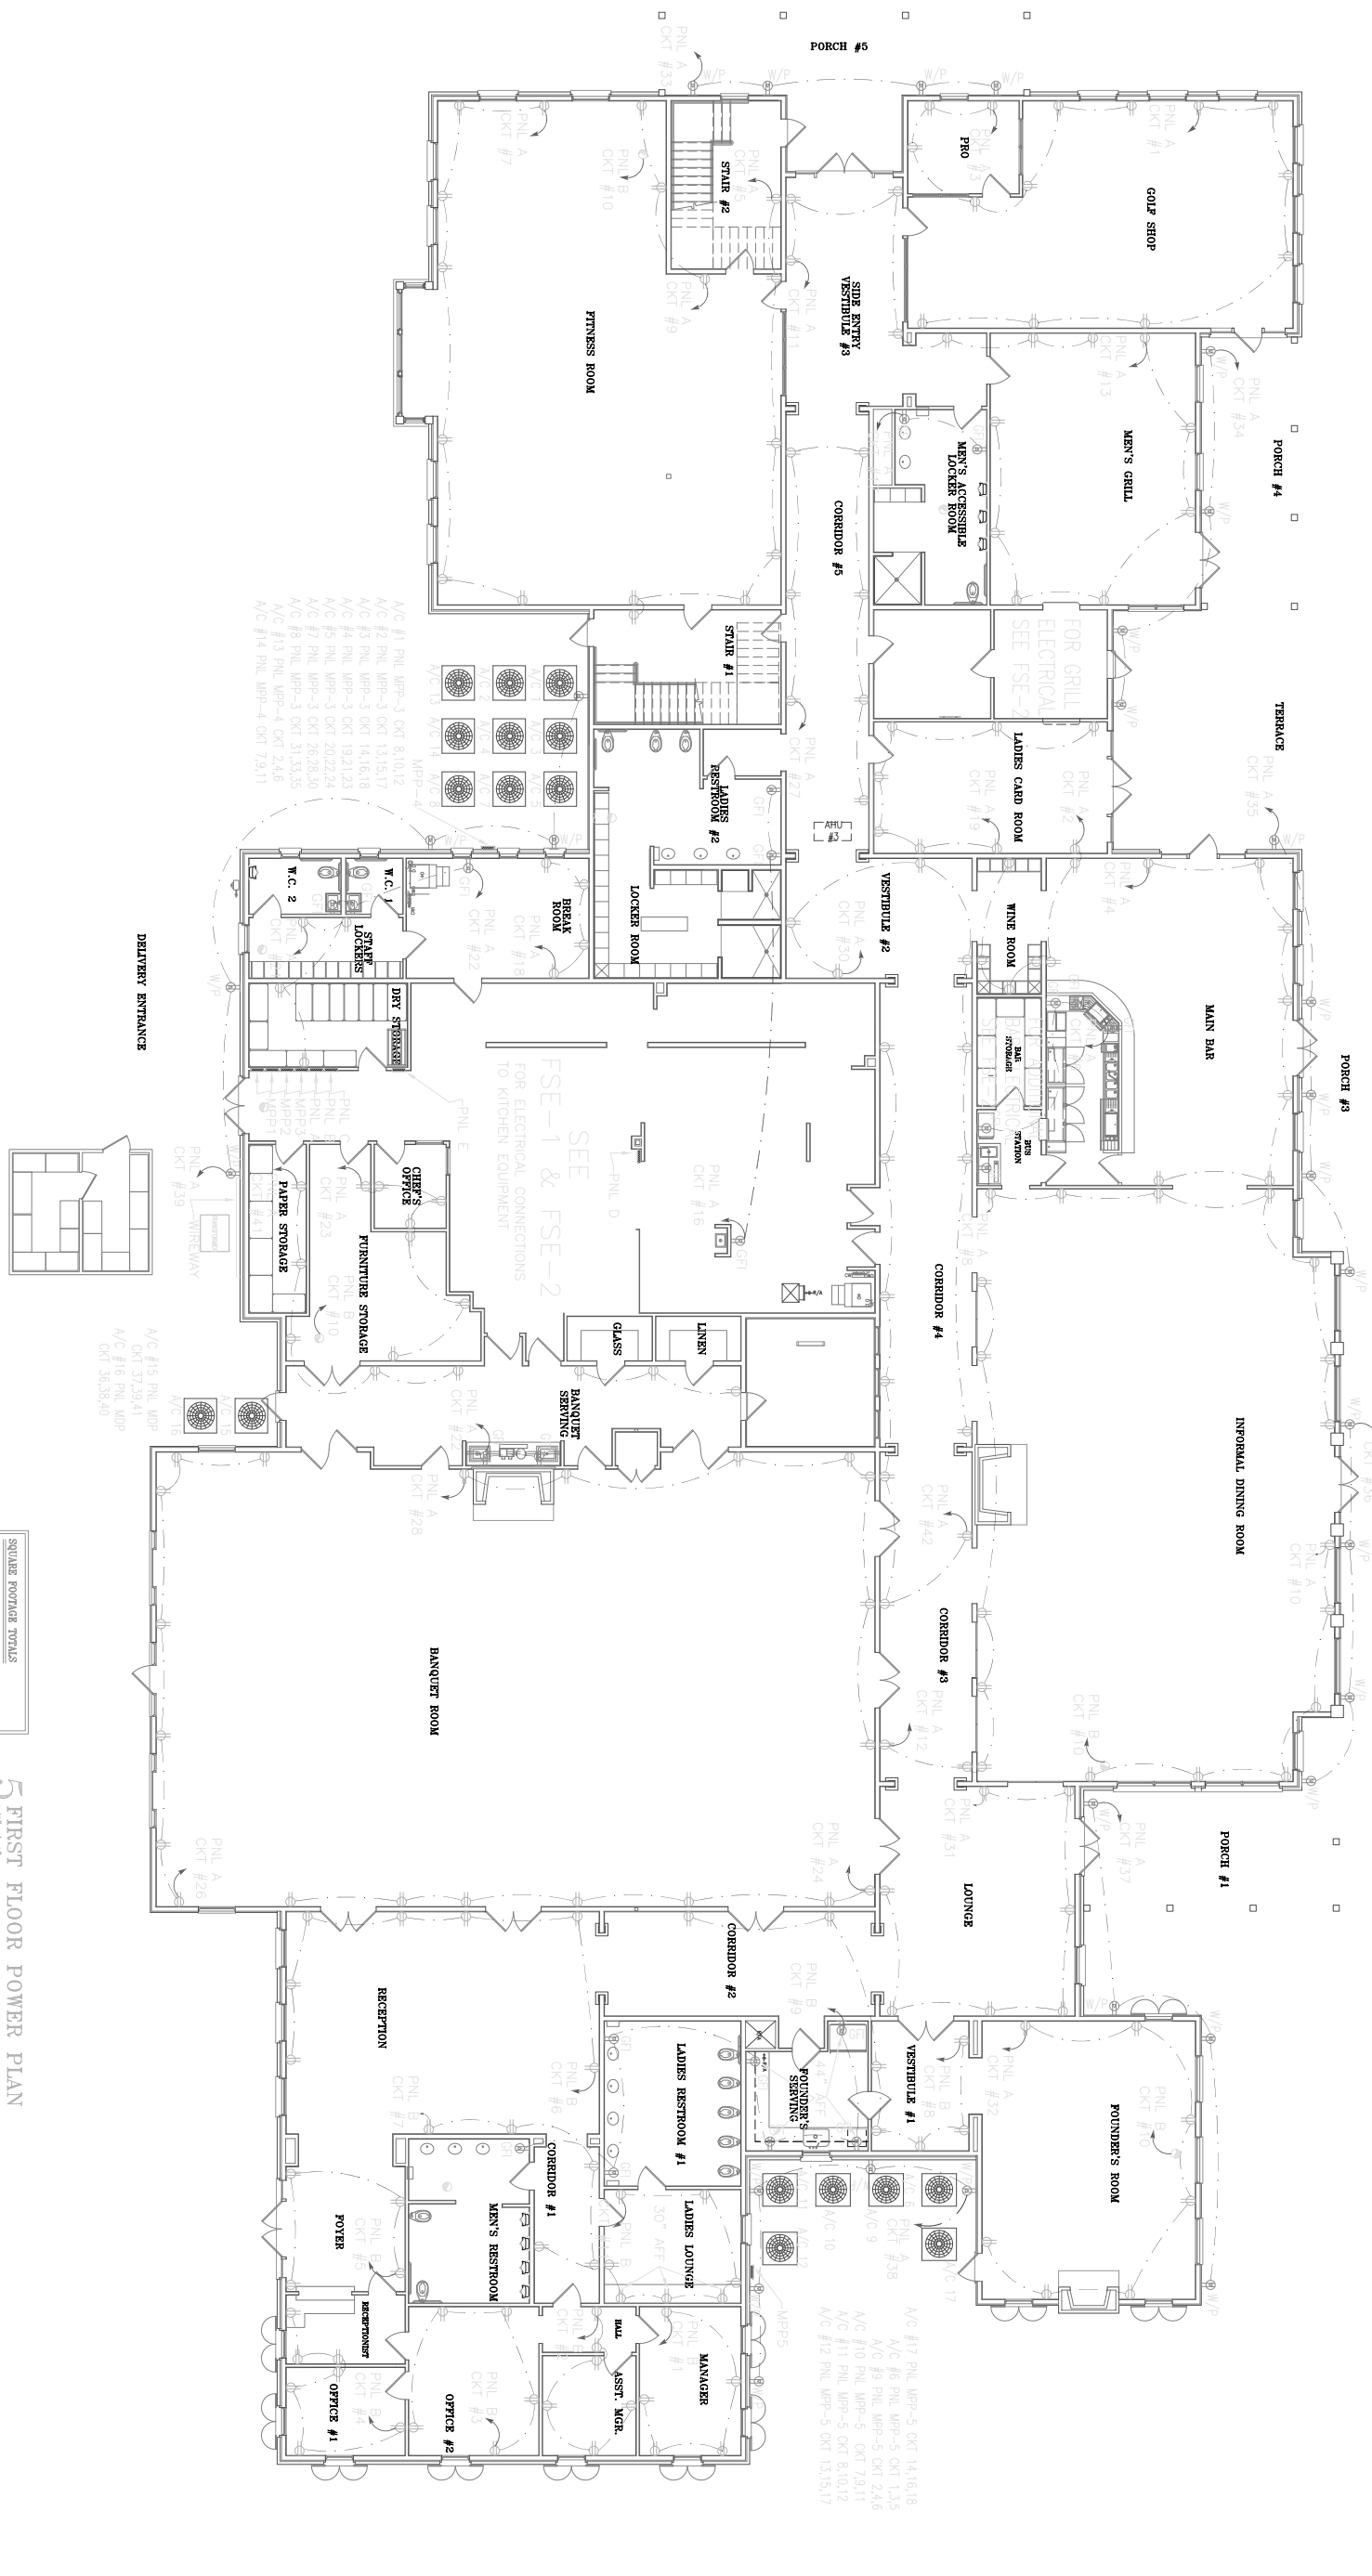

- A/C #1 PNL WPP-3 OKT 8,10,12
- A/C #2 PNL WPP-3 OKT 13,15,17
- A/C #3 PNL WPP-3 OKT 14,16,18
- A/C #4 PNL WPP-3 OKT 19,21,23
- A/C #5 PNL WPP-3 OKT 20,22,24
- A/C #7 PNL WPP-3 OKT 28,29,30
- A/C #8 PNL WPP-3 OKT 31,33,35
- A/C #13 PNL WPP-4 OKT 2,4,6
- A/C #14 PNL WPP-4 OKT 7,9,11

- A/C #15 PNL WPP OKT 37,39,41
- A/C #16 PNL WPP OKT 36,38,40

SQUARE FOOTAGE TOTALS	
FIRST FLOOR INTERIOR	24,308 sq. ft.
SECOND FLOOR INTERIOR	2,095 sq. ft.
PORCHES	3,697 sq. ft.

5 FIRST FLOOR POWER PLAN  
 1/8"=1'-0"  
 ROOM ELEVATION  
 KEY

REVISED: NO.


E-5

DRAWING NO. SCALE: SCALE  
 DRAWN: NAME DATE: DATE  
 PROJECT: NAME FOLIO: FOLIO

**TCHFUNCTA COUNTRY CLUB**  
 2 COUNTRY CLUB PARK  
 COVINGTON, LOUISIANA

**DAMMON ENGINEERING, INC.**  
 DAMMONENGINEERING.COM

E-5

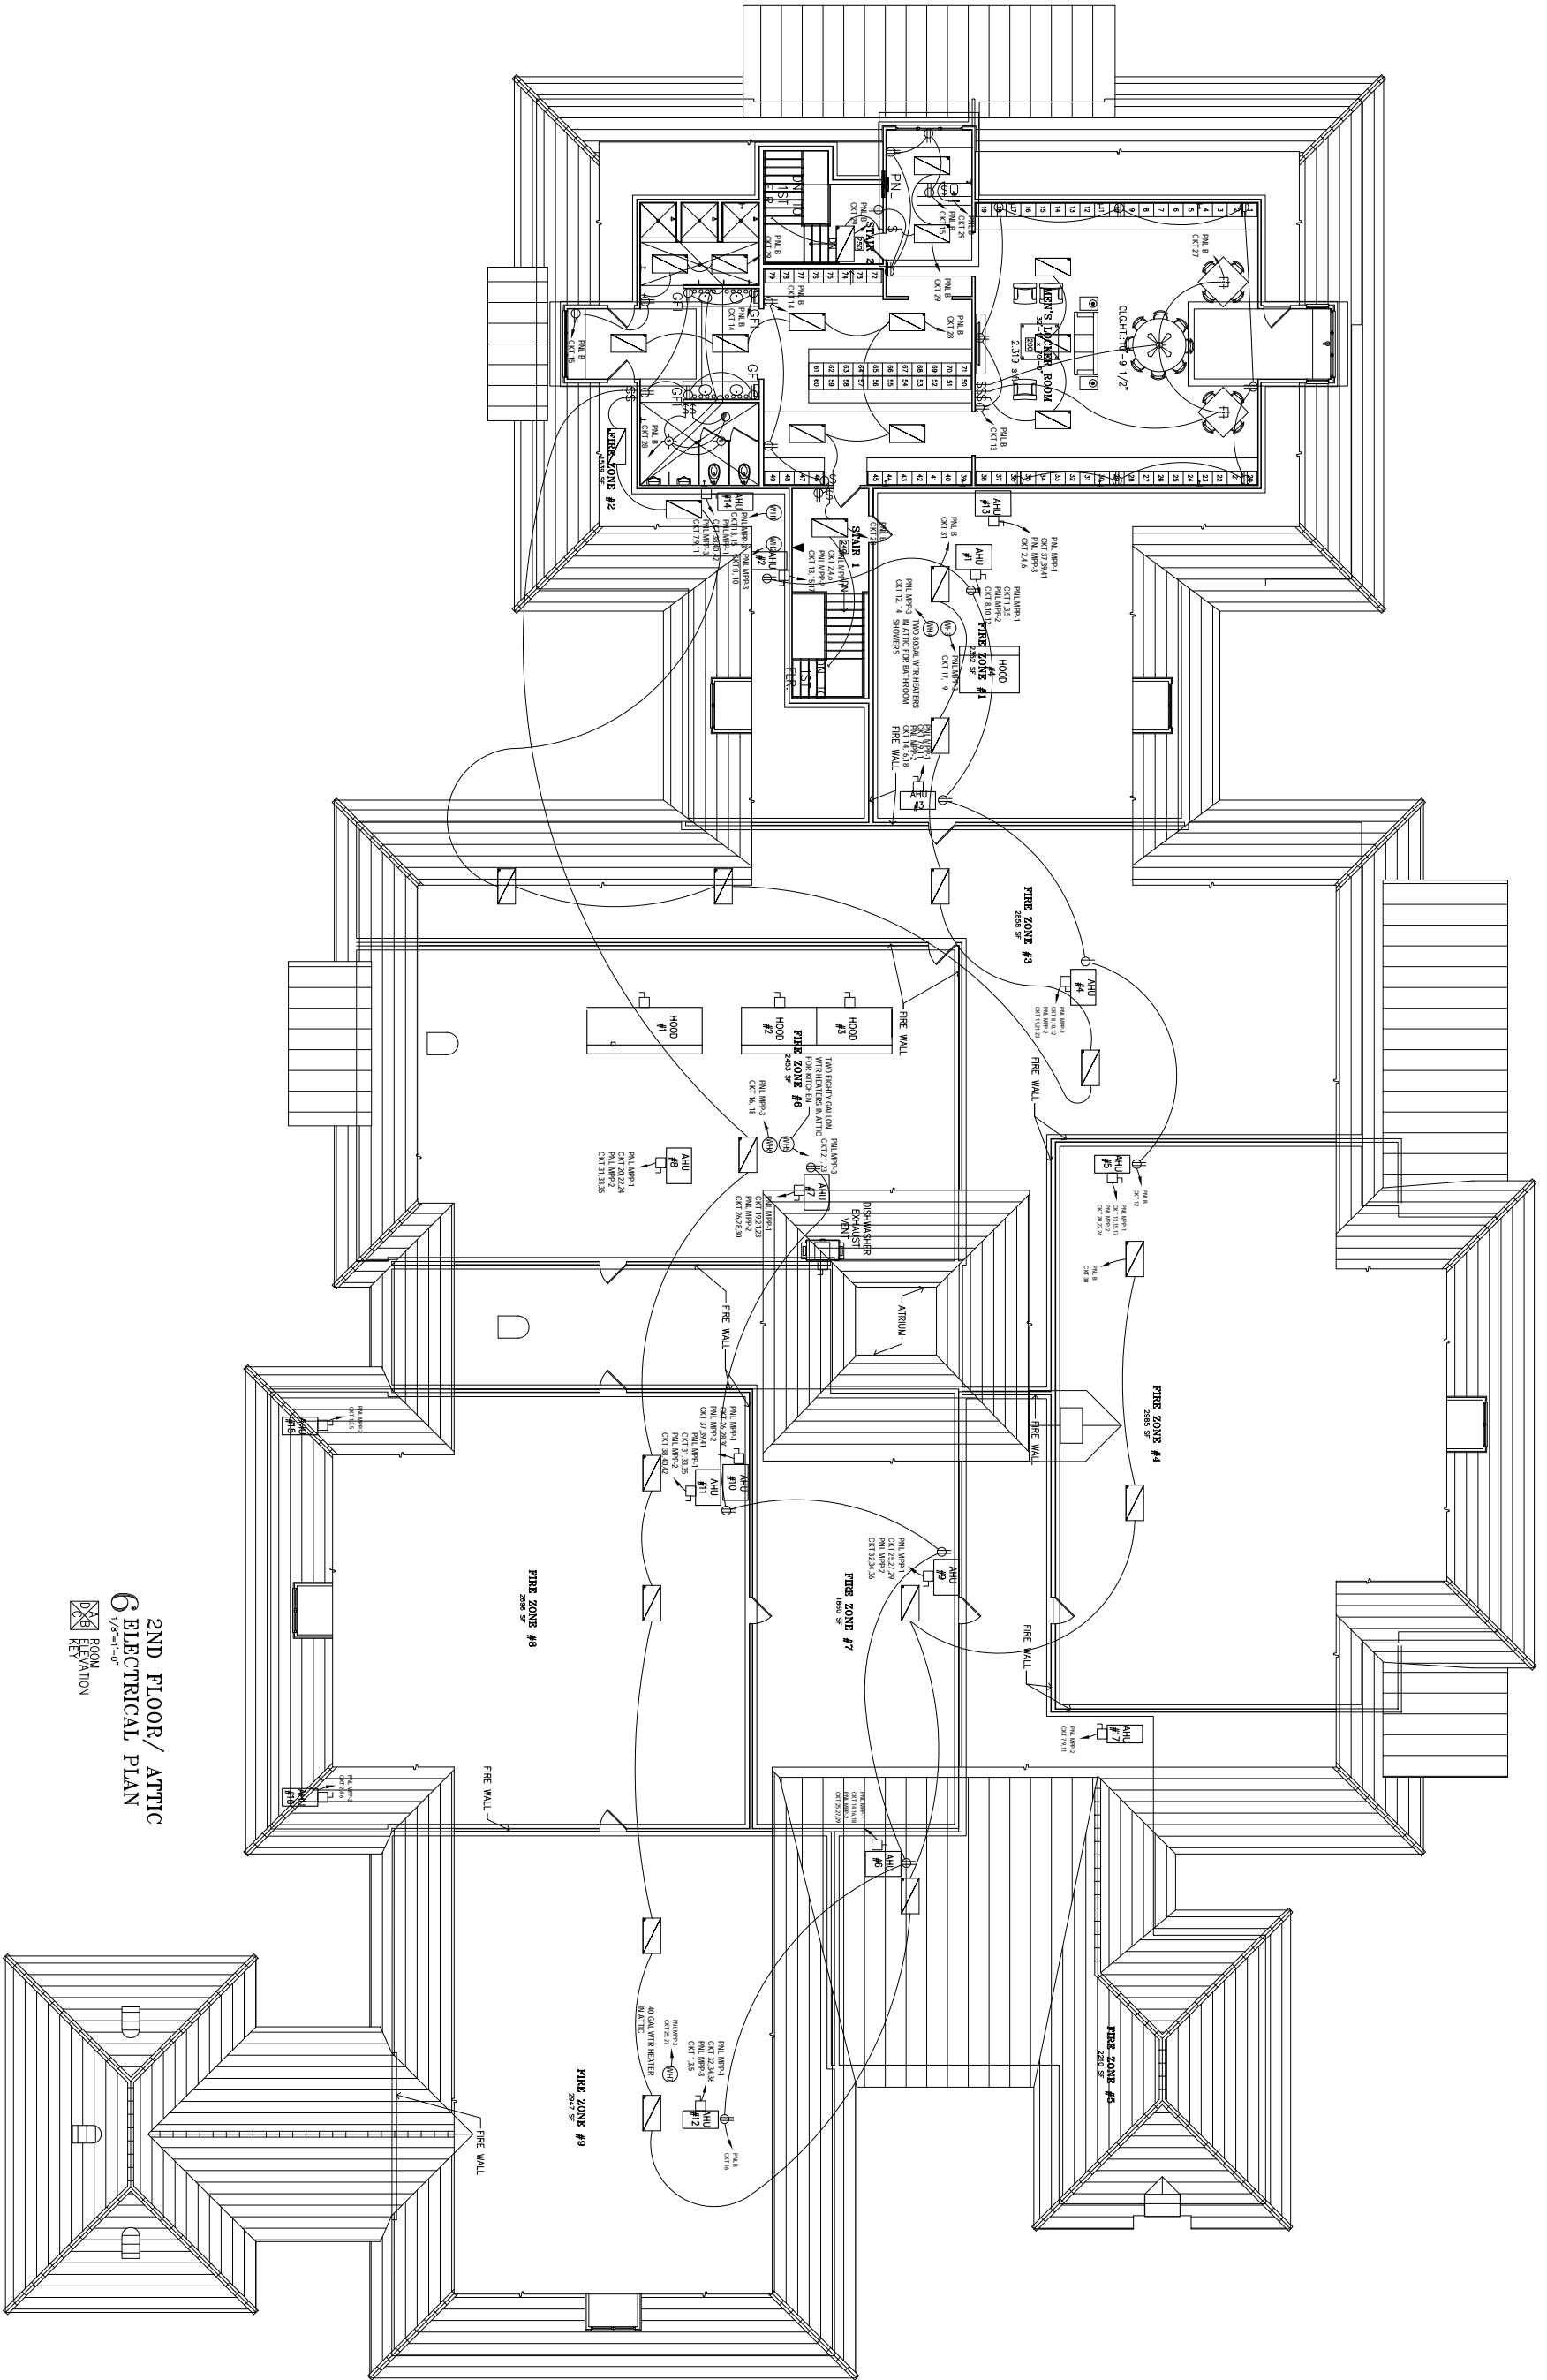

2ND FLOOR/ ATTIC  
ELECTRICAL PLAN  
1/8"=1'-0"  
ROOM ELEVATION  
REV

REVISED: NO.

E-6

DRAWING: NO.  
DRAWN: NAME  
PROJECT: NAME

SCALE: SCALE  
DATE: DATE  
FOLIO: FOLIO

TCHEFUNCTA COUNTRY CLUB  
NEW CLUBHOUSE  
COVINGTON, LOUISIANA

DAMMON ENGINEERING, INC.  
1095 FLORIDA AVENUE 985-640-5882 SLIDELL, LA. 70468  
DAMMONENGINEERING.COM

E-6

