


POWER DRAWING

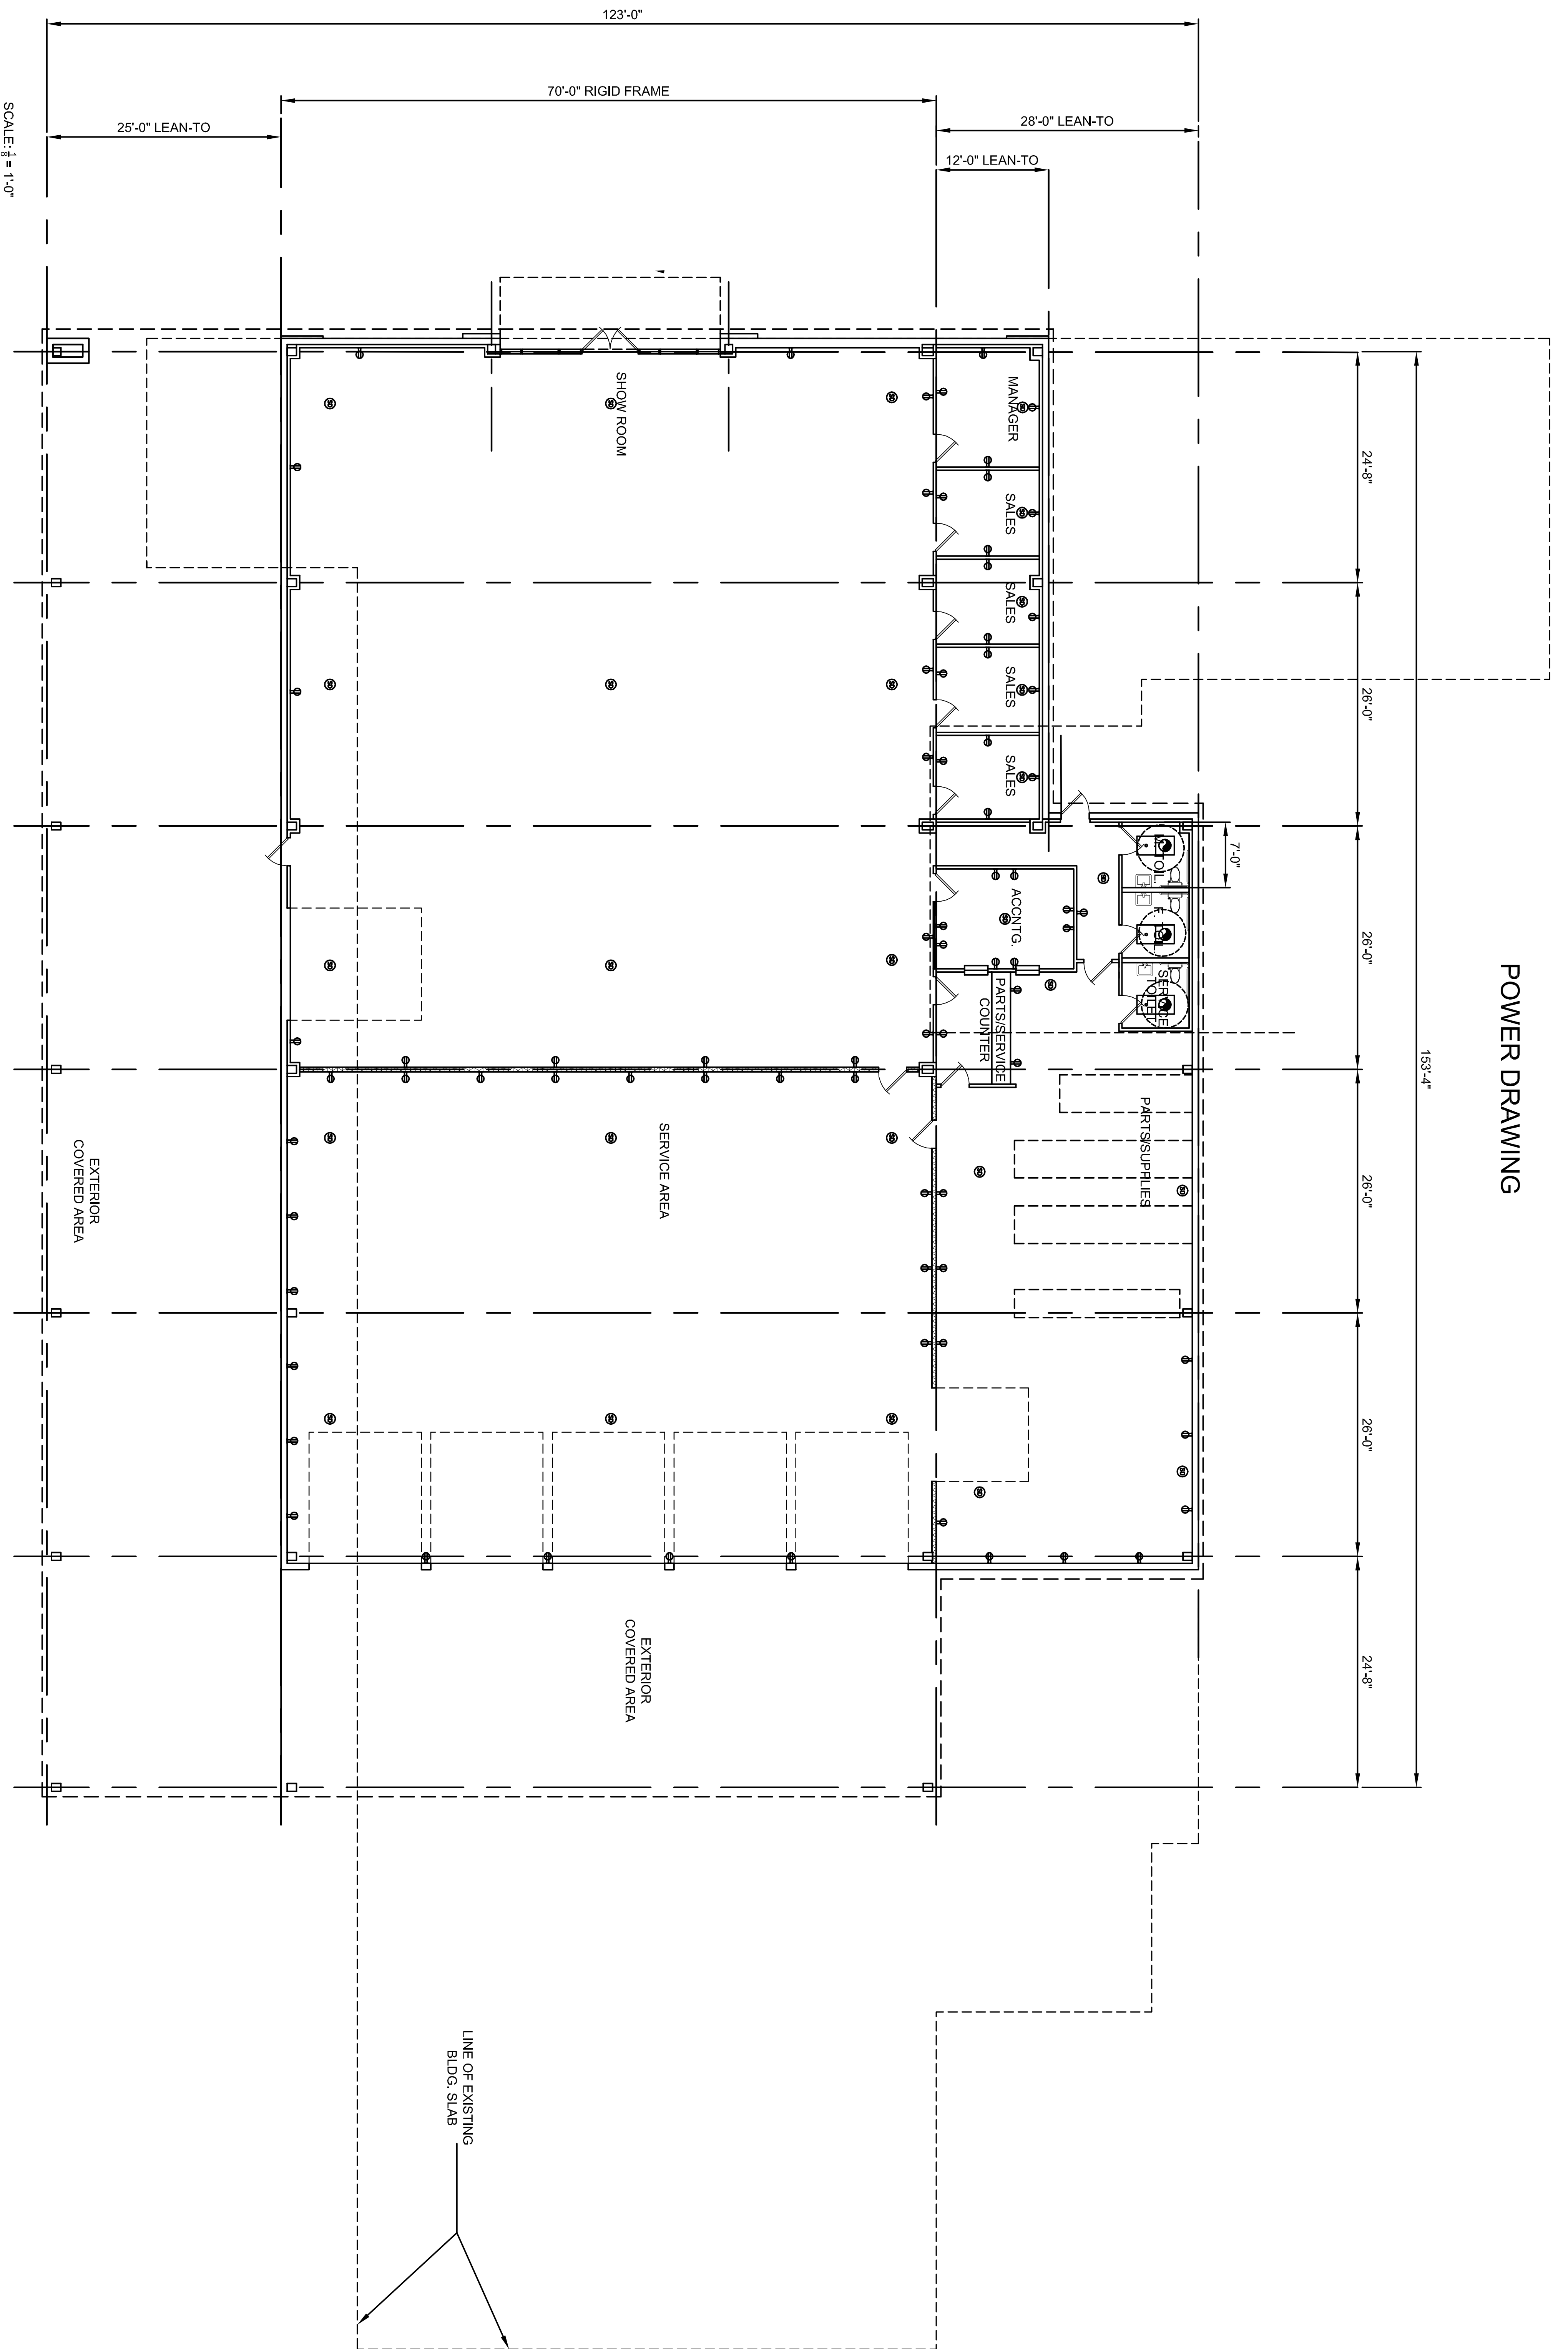

ELECTRICAL
NORTHLAKE MARINE
SHOWROOM & SERVICE BLDG
111 W. HALL AVE. SLIDELL, LA

NORTHLAKE MARINE
DAMMON ENGINEERING. INC.
1095 FLORIDA AVENUE 985-649-5832 SLIDELL, LA. 70458
DAMMONENGINEERING.COM

SCALE: AS NOTED
FILE:
JOB NO.
DATE: 2-12-07
SHEET
E-1
OF