



REFLECTED PLAN
SCALE: 3/16"=1'-0"

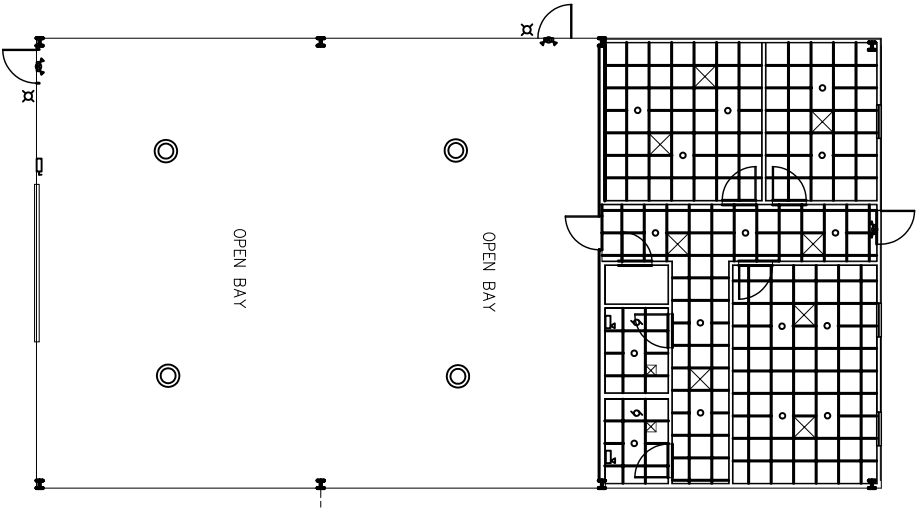

ELECTRICAL PLAN
SCALE: 3/16"=1'-0"

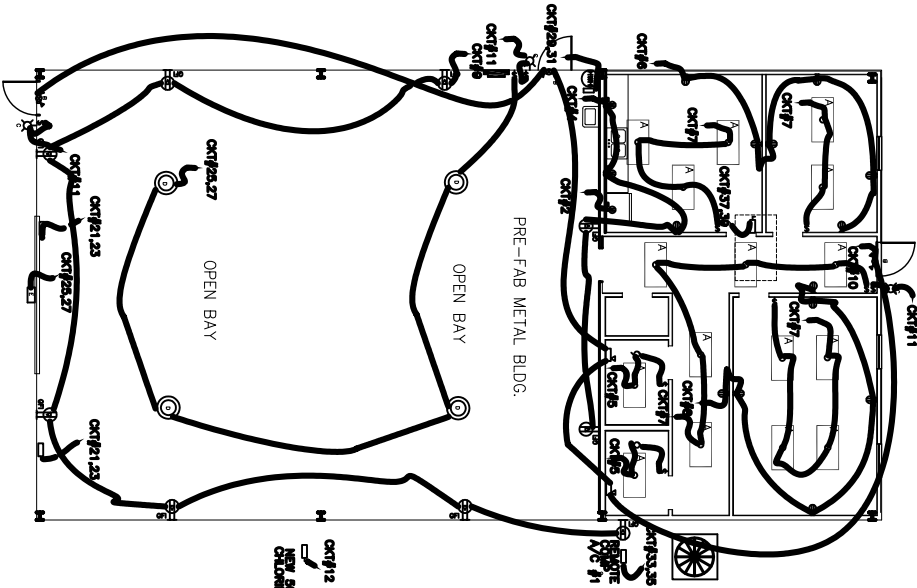

- LEGEND**
- - LOW BAY LIGHT
 - - 200W 250W HIGH-PRESSURE SODIUM
 - - TRIGGER - 2'x4'
 - - POWER PANEL
 - ⊗ - WALL MOUNTED LIGHT W/90 MIN. BACKUP
 - ⊕ - SWITCH
 - ⊖ - SWITCH
 - ⊙ - DUPLEX RECEPTACLE
 - ⊙ - DUPLEX RECEPTACLE OR
 - ⊙ - HOT WATER HEATER
 - ⊙ - EXT/EMERGENCY LIGHT W/90 MIN. BACKUP
 - ⊙ - EMERGENCY LIGHT W/90 MIN. BACKUP
 - ⊙ - EXHAUST FAN
 - ⊙ - SUPPLY DIFFUSER 24"X24"
 - ⊙ - SUPPLY DIFFUSER 12"X12"

CKT/12
NEW 500 GALLON PER DAY
CHLORINATED TREATMENT PLANT

SHEET E-1 OF	PARISH CAB DAMMON ENGINEERING, INC. <small>1095 FLORIDA AVENUE 985-640-8888 SLIDELL, LA. 70468 DAMMONENGINEERING.COM</small>	ELECTRICAL PLAN PARISH CAB 1189 FREMAUX AVENUE SLIDELL, LOUISIANA
SCALE(S) NOTED FILE: JOB NO. 1947 DATE: 3-16-07		