


NW CORNER OF
SW 1/4 OF SEC
11, T-9-S, R-14E

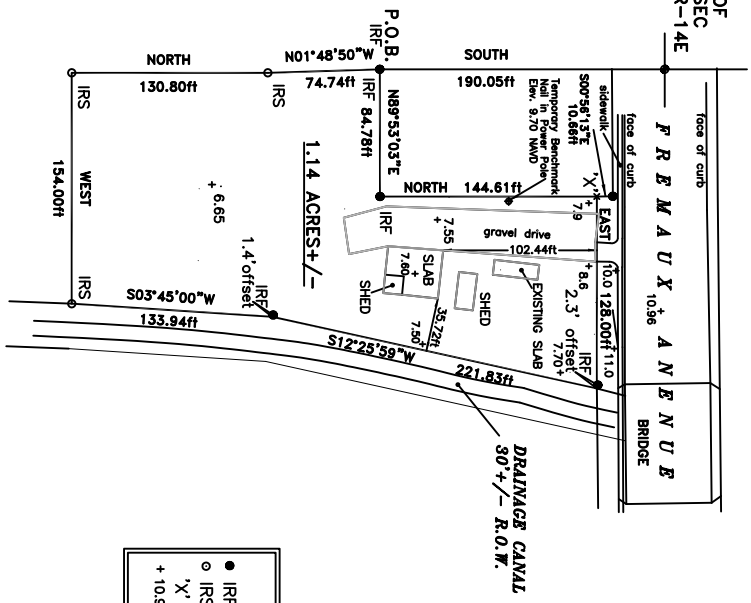

PLAN OF SURVEY:
1 inch = 100 feet

SURVEY OF PARCEL SITUATED IN SECTION 11,
TOWNSHIP 9 SOUTH, RANGE 14 EAST, ST. TAMMANY
PARISH, LOUISIANA.
PROPERTY DESCRIPTION:

| LEGEND | |
|---------|-----------------------------|
| ● | IRF = IRON ROD FOUND |
| ○ | IRS = IRON ROD SET |
| X | X' = X IN CONCRETE |
| + 10.96 | = EXISTING GROUND ELEVATION |

