

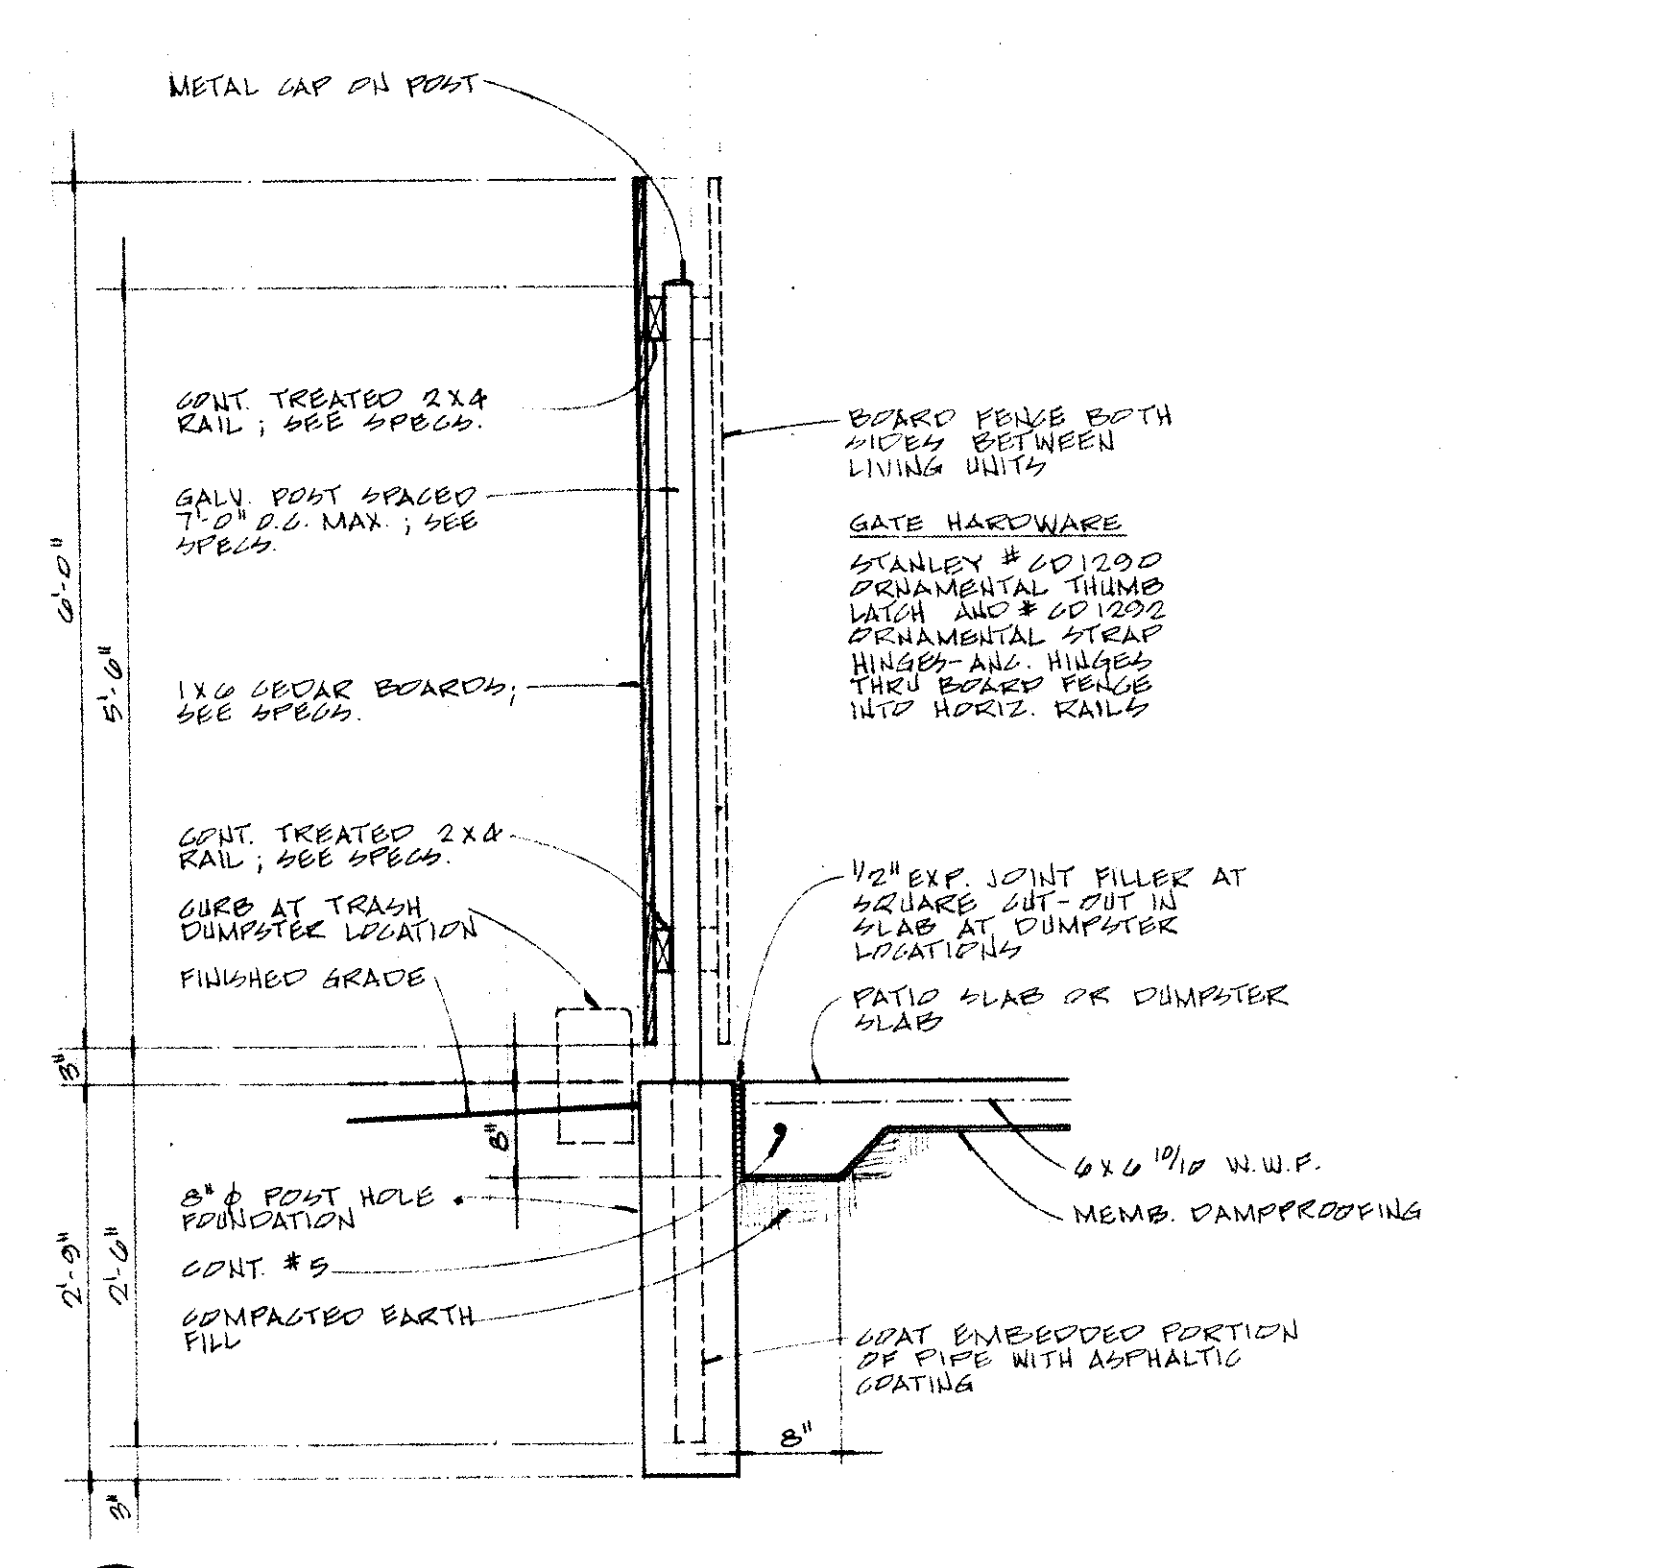



SITE PLAN	
Dwn. 2/2/90	Chk. 2/2/90
Date 8-20-90	Rev. 10/28/91
A.4	
Sh.	of 17

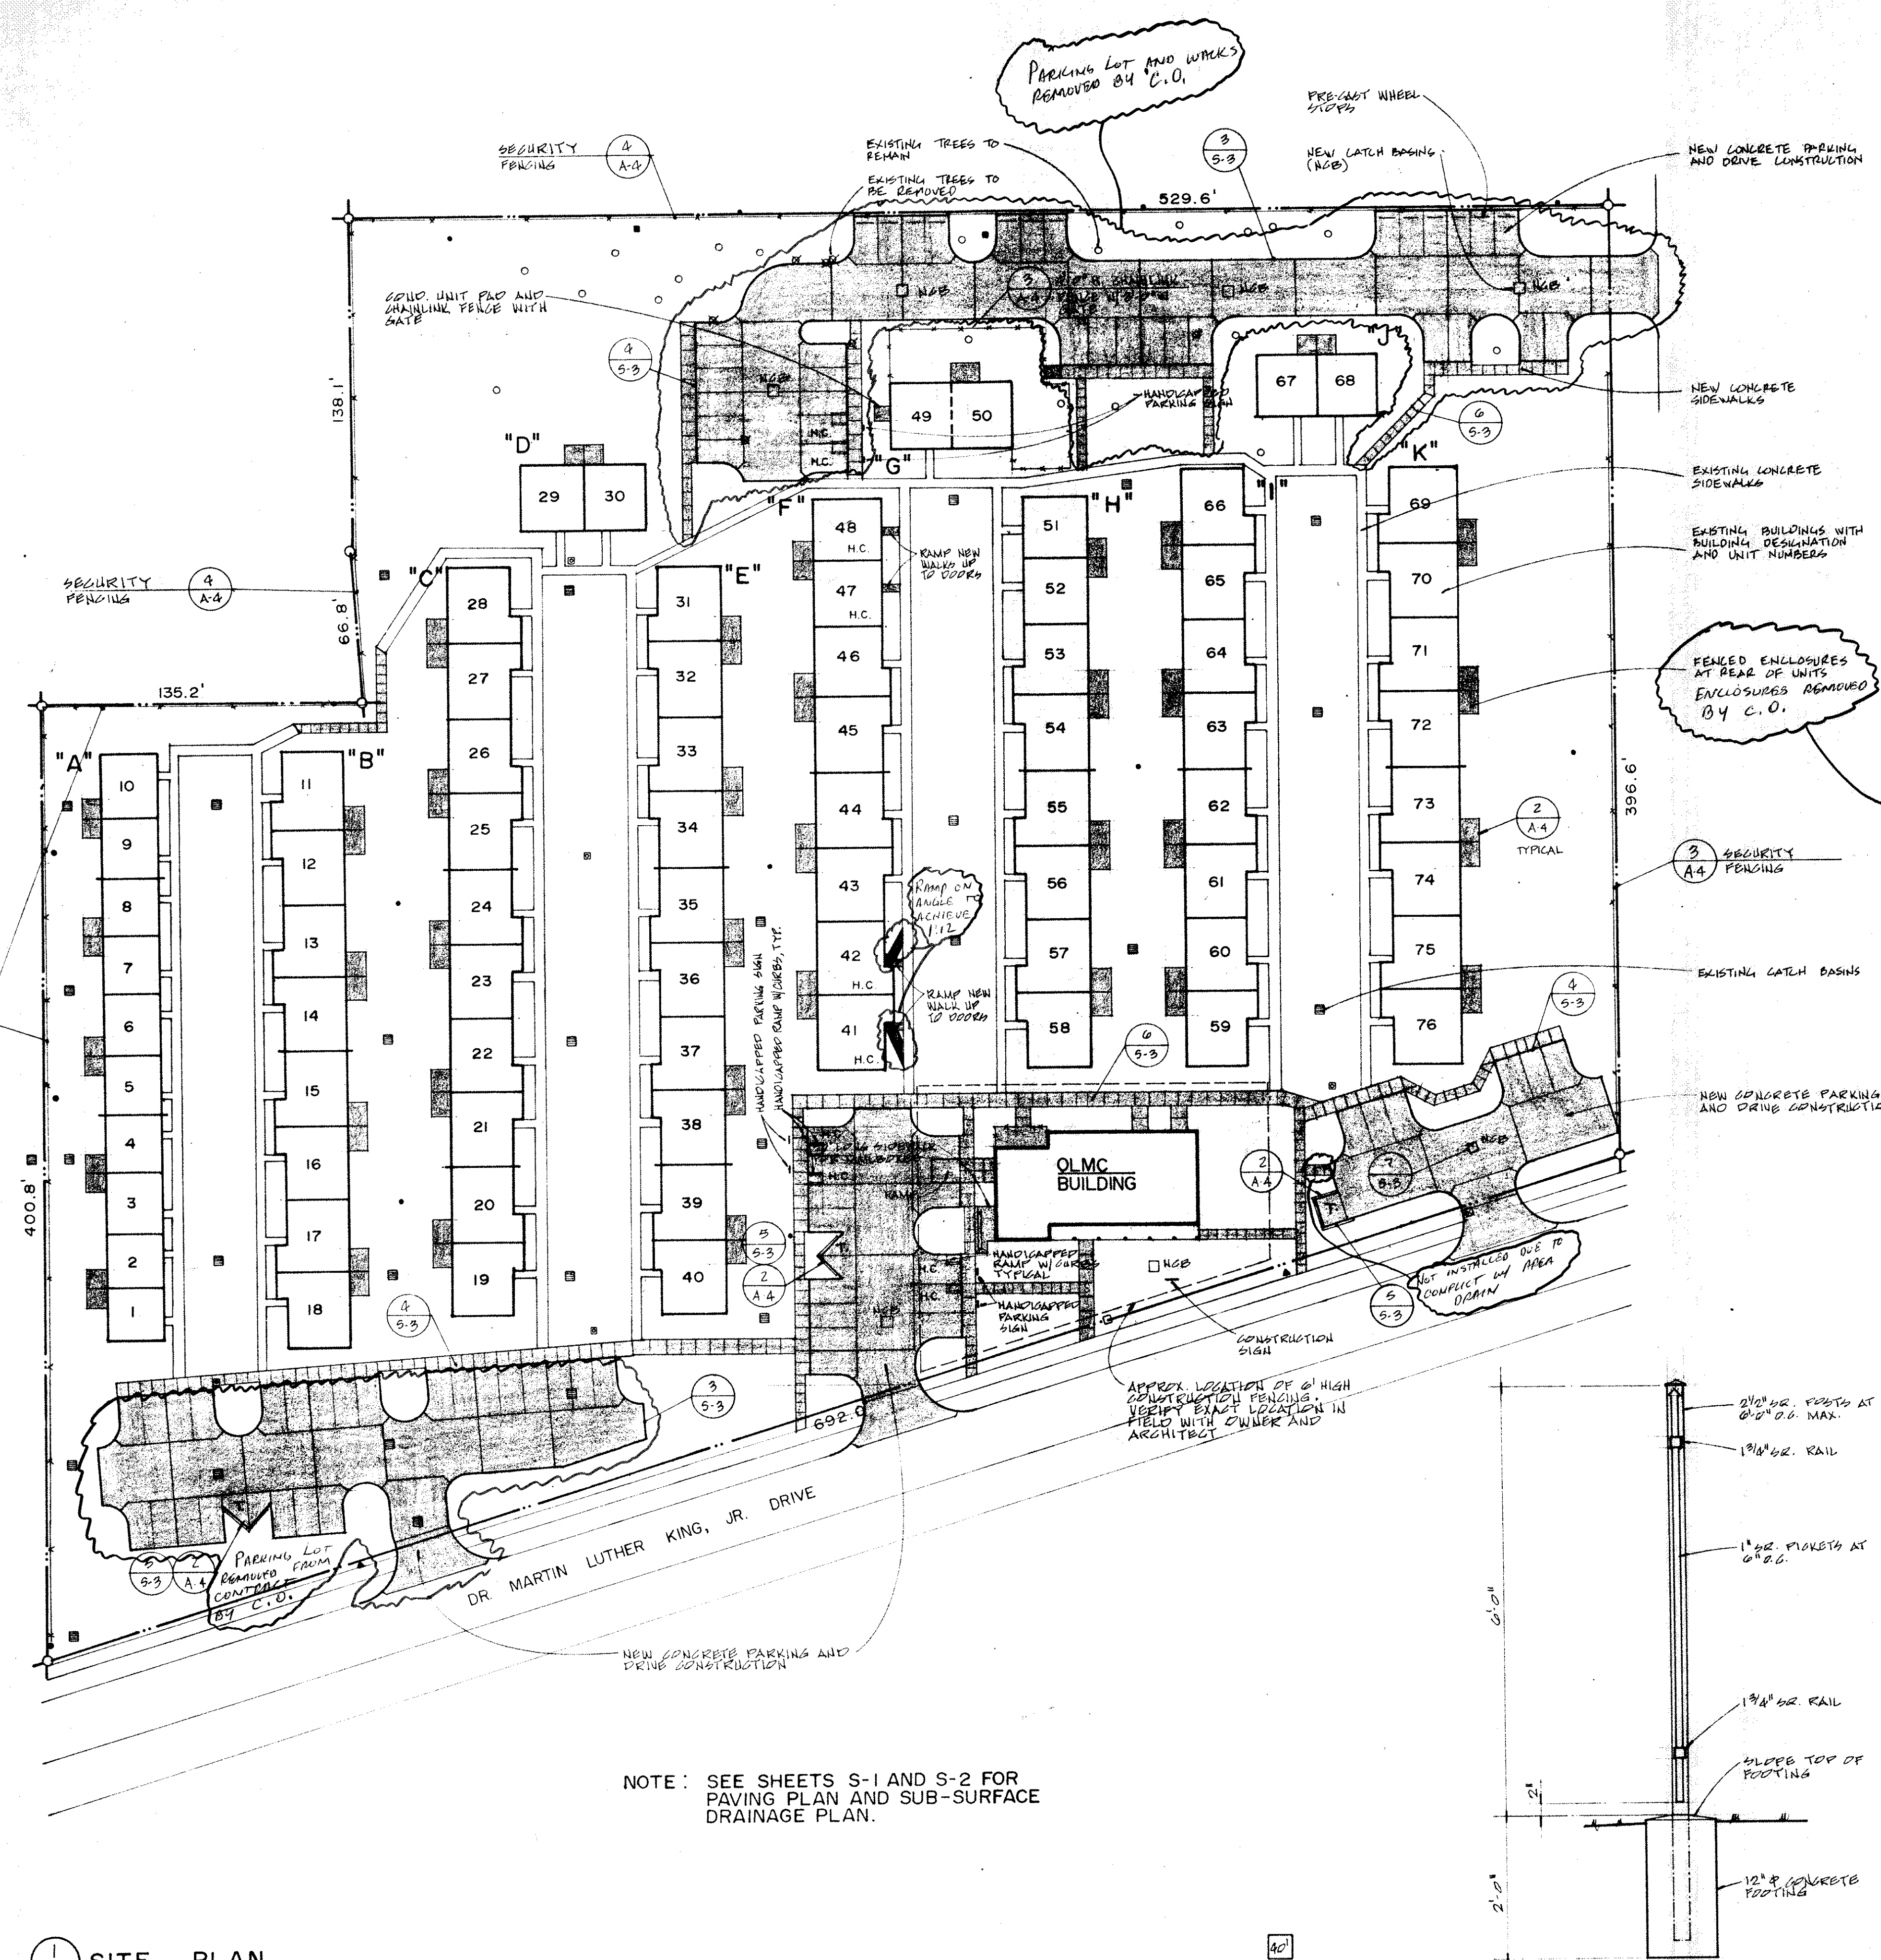

2 BOARD FENCE DETAIL - AT TRASH ENCLOSURE AND AT PATIO ENCLOSURE

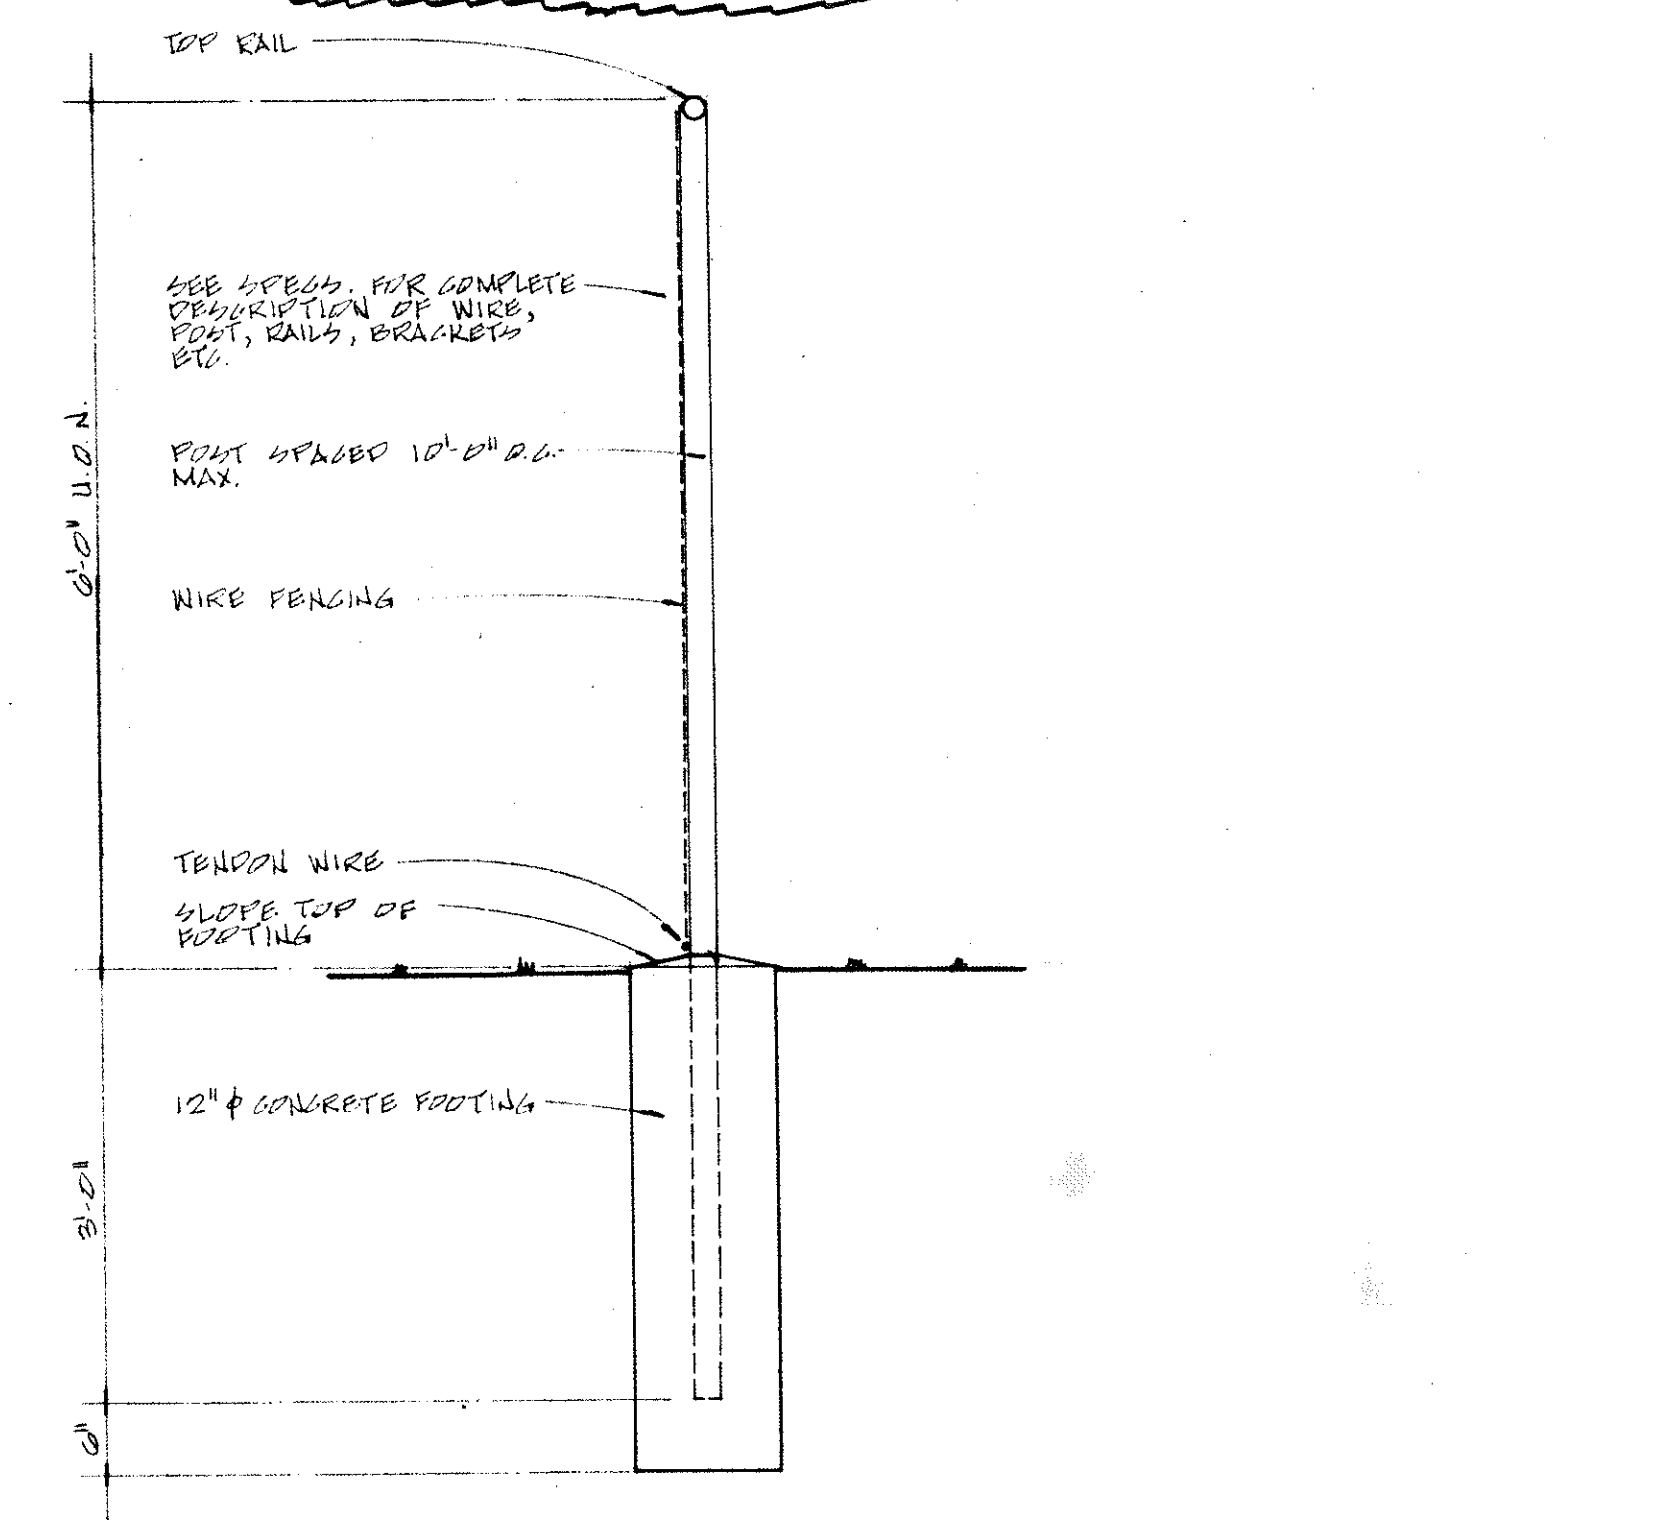

3 CHAINLINK FENCE DETAIL

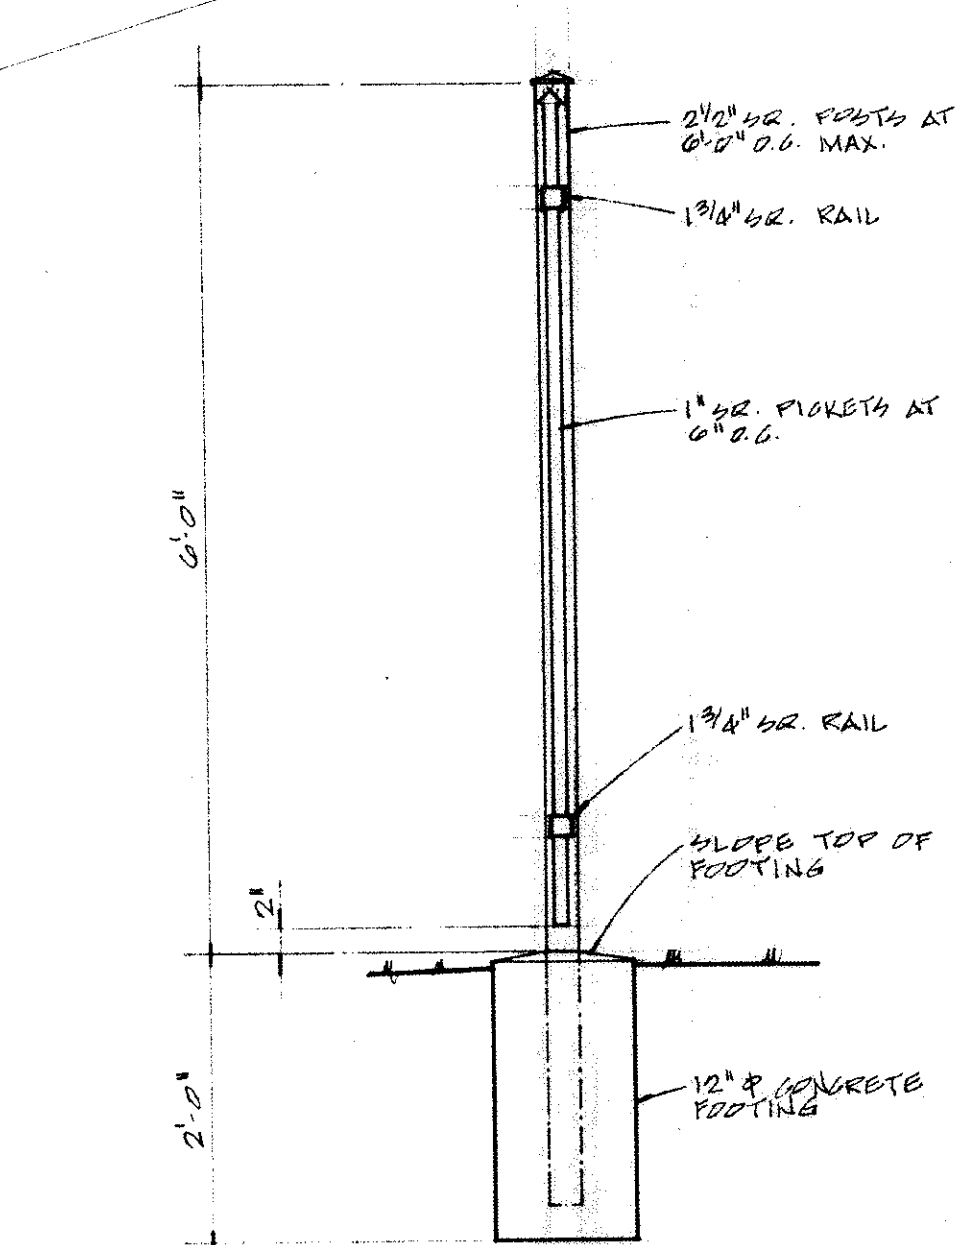

4 SECURITY FENCE

NOTE: SEE SHEETS S-1 AND S-2 FOR PAVING PLAN AND SUB-SURFACE DRAINAGE PLAN.

1 SITE PLAN

CONTRACTOR SHALL BE RESPONSIBLE FOR VERIFYING ALL EXISTING CONDITIONS AND DIMENSIONS BEFORE COMMENCING WORK AND SHALL REPORT ANY DISCREPANCIES TO ARCHITECT.