
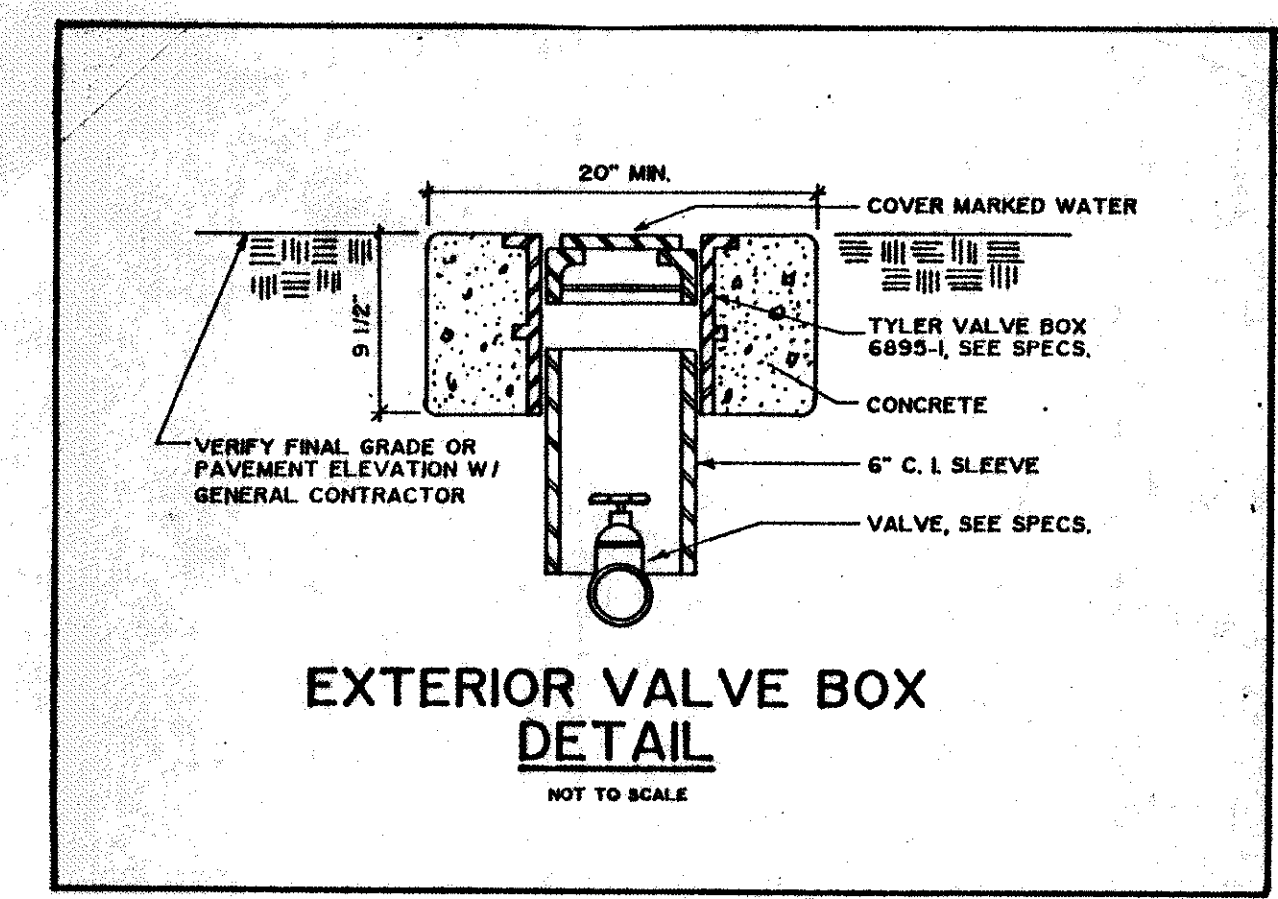


- PLUMBING NOTES:**
- ① CONNECT EXIST. SANITARY SEWER FROM APARTMENT TO NEW 6" SEWER MAIN AT THIS APPROXIMATE LOCATION. VERIFY EXACT LOCATION & INVERT OF EXIST. SEWER LINE ON JOB (TYPICAL EACH APARTMENT).
  - ② BREAK & PATCH OR ROPE BENEATH EXIST. SIDEWALK AS REQUIRED.
  - ③ ABANDON EXIST. SANITARY SEWER LINE IN THIS AREA. PLUG & CAP LINE AS REQUIRED.
  - ④ EXISTING STORM DRAINAGE LINE & CATCH BASINS TO REMAIN IN THIS AREA.
  - ⑤ EXISTING GAS SERVICE TO BE REROUTED BY LA GAS AS SHOWN. CONTR. SHALL PAY ALL SERVICE, CONNECTION, AND INSTALLATION CHARGES.
  - ⑥ NEW GAS SERVICE AND METER BY LA GAS. CONTR. SHALL PAY ALL SERVICE, CONNECTION AND INSTALLATION CHARGES.
  - ⑦ ABANDON EXIST. SANITARY SEWER IN THIS VICINITY (V.O.J.)
  - ⑧ CONNECT TO EXIST. SAN. SEWER LINE AT THIS APPROX. LOCATION. VERIFY EXACT LOCATION AND INVERT ON JOB.
  - ⑨ PROVIDE NEW SECONDARY GAS METER & REGULATOR MOUNTED ON WALL AT EXIST. GAS SERVICE ENTRANCE TO APARTMENT. PROVIDE ALL NECESSARY VALVES AND PIPING FOR COMPLETE METER INSTALLATION. VERIFY GAS LINE SIZE & LOCATION ON JOB.
  - ⑩ EXISTING PRIMARY GAS METER AND REGULATOR TO REMAIN IN SERVICE.
  - ⑪ NEW WATER SERVICE & METER BY CITY OF SLIDELL. CONTR. SHALL PAY ALL SERVICE, CONNECTION & INSTALLATION CHARGES.
  - ⑫ REMOVE EXIST. HB & CAP LINE IN WALL. VERIFY LINE SIZE ON JOB.
  - ⑬ REFER TO STRUCTURAL DRAWINGS FOR ALL EXISTING STORM DRAINAGE WORK.
  - ⑭ THERE IS AN EXISTING SEWER CLEANOUT IN GROUND COVERED OVER AT THE SEWER SERVICE LEAVING EACH APT. THESE SHALL REMAIN IN SERVICE TYPICAL.

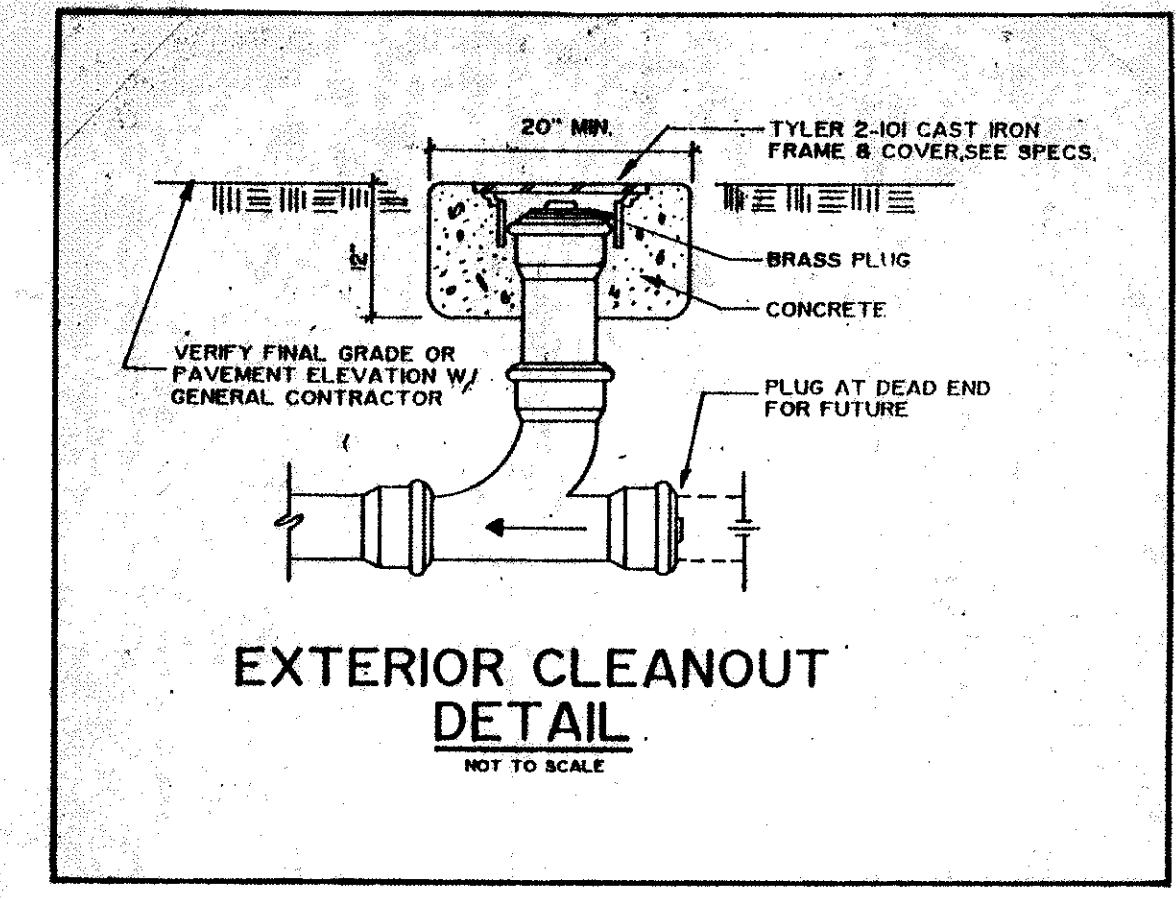

CONTRACTOR SHALL BE RESPONSIBLE FOR VERIFYING ALL EXISTING CONDITIONS AND DIMENSIONS BEFORE COMMENCING WORK AND SHALL REPORT ANY DISCREPANCIES TO ARCHITECT.

SITE PLAN	
Dwn. J.E.L.	Chk. T.R.H.
Date 8-28-90	Rev. 12-29-91
Sh. M.I.	Of 6