


1 TYPICAL PARKING SPACE
 SCALE 1/8" = 1'-0"

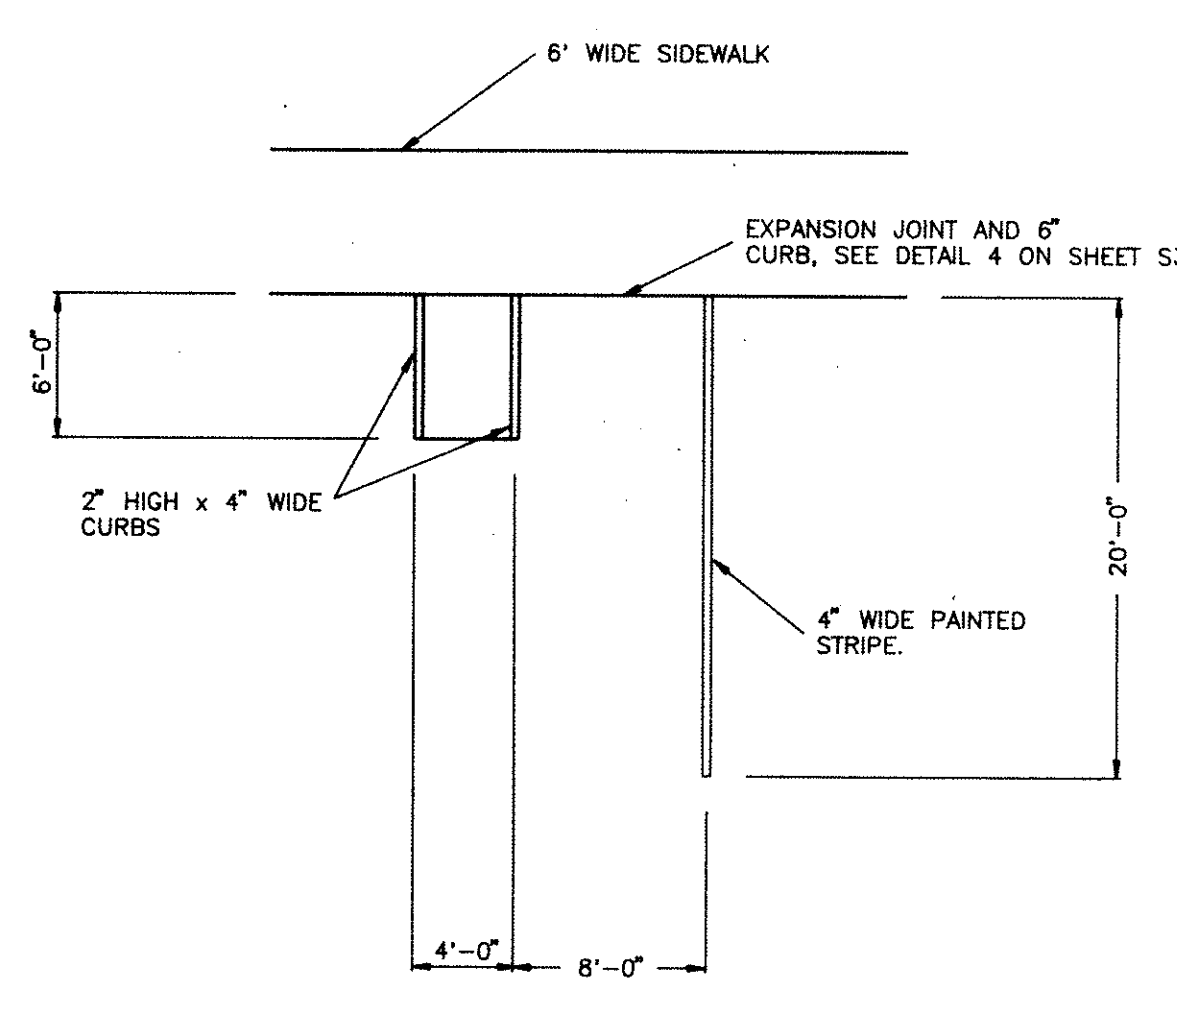

2 HANDICAP PARKING SPACE
 SCALE 1/8" = 1'-0"

LEGEND:

- DROP INLET
- CONTRACTION JOINT IN PAVEMENT, SEE DETAIL 2 ON SHEET S3
- EXPANSION JOINT IN PAVEMENT, SEE DETAIL 1 ON SHEET S3
- NEW SIDEWALK, SEE DETAIL 4 AND 6 ON SHEET S3
- EXISTING SIDEWALK
- H.C. HANDICAP PARKING SPACE, SEE DETAIL 2 ON SHEET S1
- T TRASH BIN AREA

PAVING PLAN

SCALE 1" = 40'-0"

CONTRACTOR SHALL BE RESPONSIBLE FOR VERIFYING ALL EXISTING CONDITIONS AND DIMENSIONS BEFORE COMMENCING WORK AND SHALL REPORT ANY DISCREPANCIES TO ARCHITECT.