


PANEL "LP-1" SCHEDULE

SERVICE MAINS 120/240V-1Ø-3Ø-5/4-60HZ AC
 BRANCHES 2Ø 2P MAIN 2 POLE MAIN BREAK-W/GRNT BUS.
 CABINET 3Ø
 TYPE FLUSH MOUNTED
 3Ø 2P-2Ø 2P-2Ø 4Ø/FR3Ø 4Ø

CKT. No.	No. POLE	TRIP AMP.	BRKR. FRM.	WIRES No.	SIZE	GRND.	RACE WAY	LOAD SERVED	LOAD KW	
1,5	1	20	20	2	12	12	NM	LIGHTING	2.4	
2	1	20		2	12	12	NM	LIGHTING	1.0	
4	1	20		2	12	12	NM	LIGHTING	1.2	
5	1	20		2	12	12	NM	LIGHTING	1.0	
6	1	20		2	12	12	NM	LIGHTING	.8	
7	1	20		2	12	12	NM	LIGHTING	1.2	
8	1	20		2	12	12	NM	TIME CLOCK TO EXTE. LIGHTING	.8	
9	1	20		2	12	12	NM	EXIT/EMER. LTG.	.2	
10,11	1	20		2	12	12	NM	RECEPTS.	1.2	
11,13	1	20		2	12	12	NM	RECEPTS.	1.9	
14,16	1	20		2	12	12	NM	RECEPTS.	2.0	
15,17	1	20		2	12	12	NM	WASH. MACH. RECEPT.	5.0	
18,20	1	20		2	12	12	NM	DEVS. RECEPTS.	1.7	
19,21	2	30		2	10	10	NM	DEVS. RECEPTS.	10.0	
22,24	1	25		2	12	12	NM	A.U. UNITS. 2-3/4HP	3.3	
23,25	1	20		2	12	12	NM	RECEPTS.	1.2	
26,28	1	20		2	12	12	NM	RECEPTS.	1.4	
27,29	1	20		2	12	12	NM	RECEPTS.	1.4	
30	1	20		2	12	12	NM	RECEPTS.	1.0	
31	1	25		2	12	12	NM	AUDIT. 3/4HP	1.7	
32	2	30		2	10	10	NM	AC UNIT	4.0	
33	2	100		2	10	10	NM	COND. UNITS.	20.0	
34	1	20		2	12	12	NM	SOFFIT LIGHTS	.5	
35	1	20		2	12	12	NM	INTRUSION ALARM CONTROL PANEL	.7	
36-38	1	20		-	-	-	-	SPACES	4.0	
									CONNECTED	66.7
									DEMAND DESIGN	49.0

* PROVIDE LOCK-OUT DEVICE ON BREAKER.


PLAN - OFFICE/LAUNDRY/MAINTENANCE/COMMUNITY BUILDING

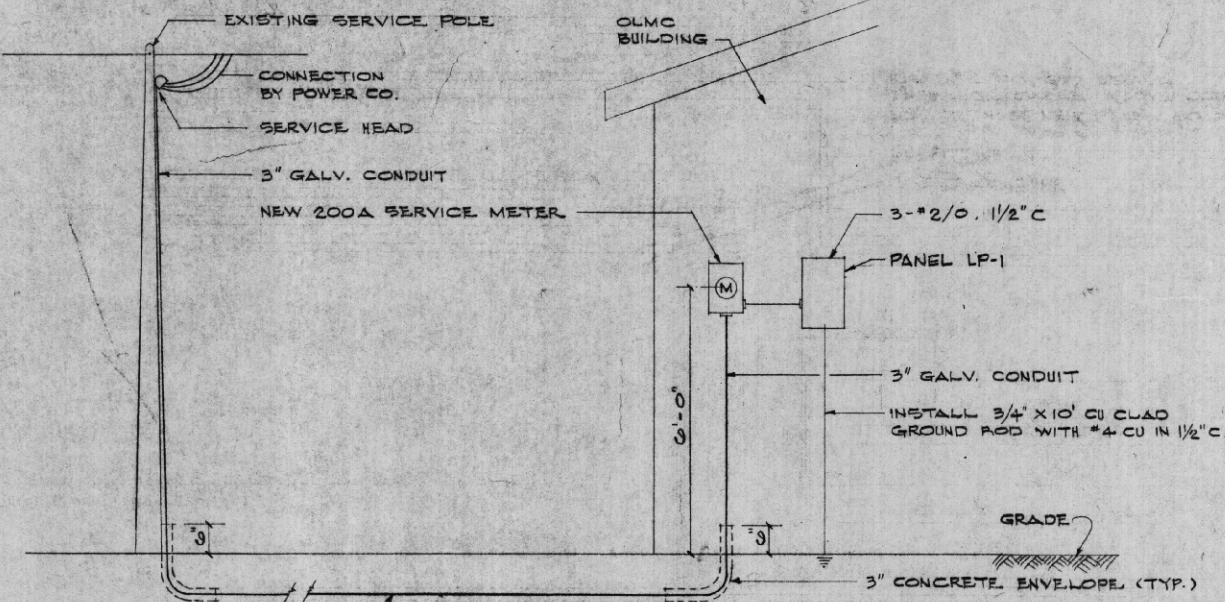

SERVICE ENTRANCE DETAIL NO. 3 (OLMC BUILDING)

NTS

FAUNTLEROY & LATHAM ARCHITECTS
 316 NORTH LEE LANE
 COVINGTON, LA. 70433
 SAM FAUNTLEROY
 KENNETH LATHAM

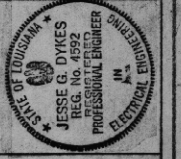

PLANS FOR MODERNIZATION WORK FOR THE HOUSING AUTHORITY OF THE CITY OF SLIDELL, LOUISIANA
 SITE LA-103-3

Dwn. Chk. 1/20
 Date Rev. 6-28-07 10-28-09
E-4
 Sh. of 8

CONTRACTOR SHALL BE RESPONSIBLE FOR VERIFYING ALL EXISTING CONDITIONS AND DIMENSIONS BEFORE COMMENCING WORK AND SHALL REPORT ANY DISCREPANCIES TO ARCHITECT.