



1
A/G SOUTH ELEVATION - OLMC BUILDING

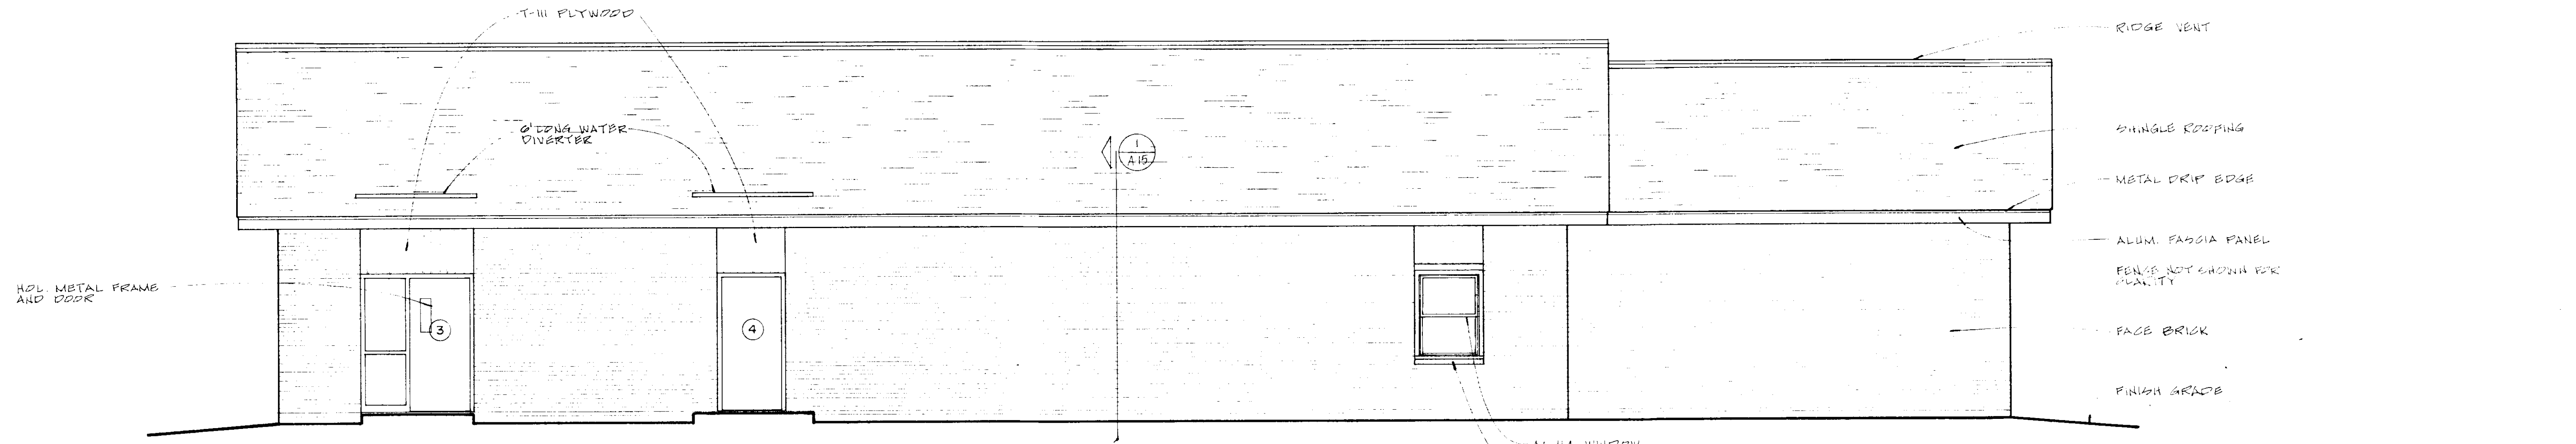


2
A/G NORTH ELEVATION - OLMC BUILDING

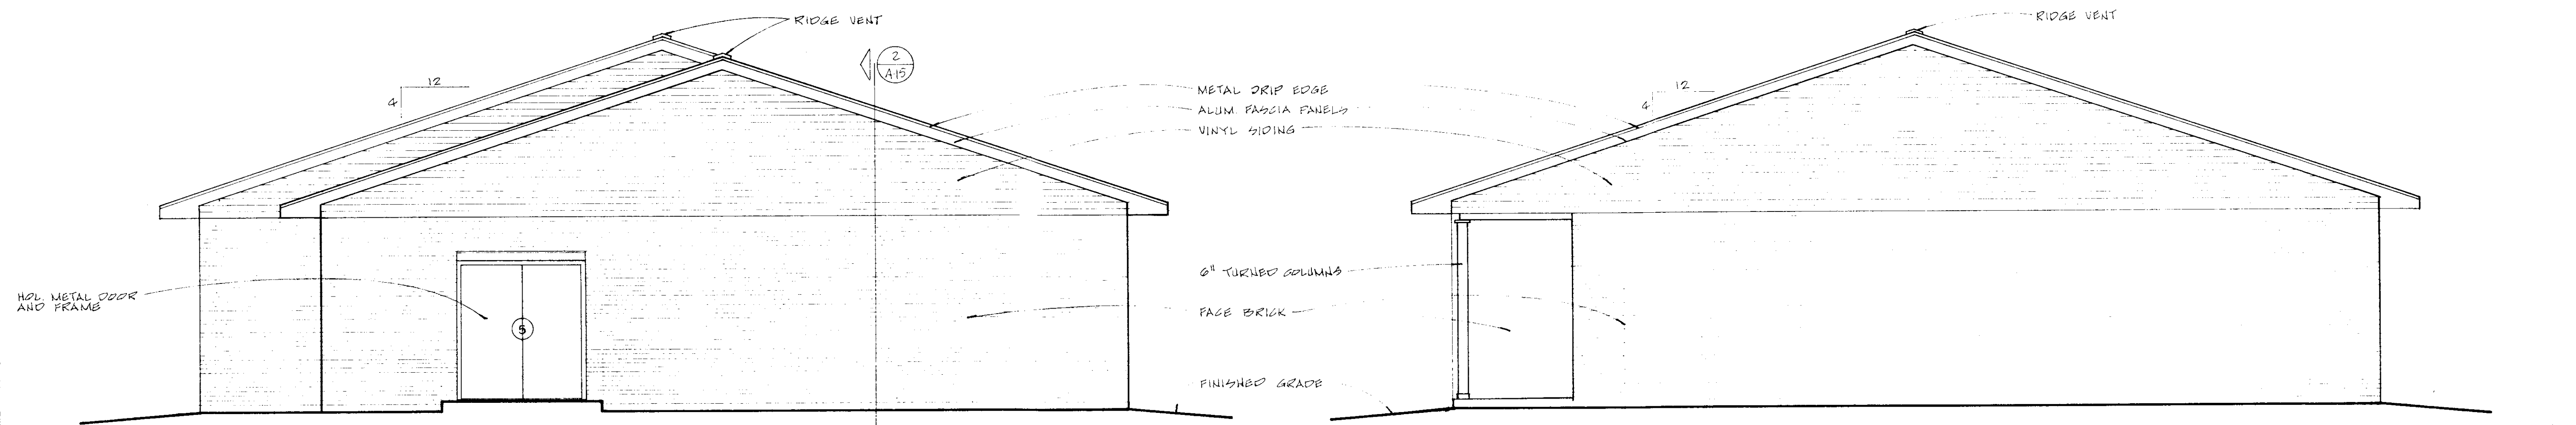

3
A/G WEST ELEVATION - OLMC BUILDING

4
A/G EAST ELEVATION - OLMC BUILDING

FAUNTLEROY & LATHAM, INCORPORATED
 ARCHITECTS, ENGINEERS, PLANNERS
 316 NORTH LEE LANE • COVINGTON, LA 70433 • (504) 893-4100

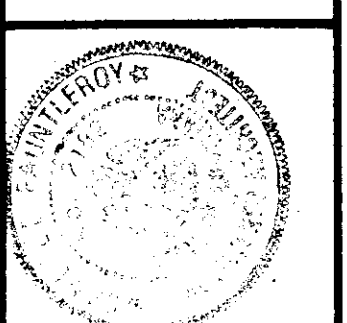

PLANS FOR MODERNIZATION WORK FOR THE HOUSING AUTHORITY OF THE CITY OF SLIDELL
 SLIDELL, LOUISIANA SITE LA-103-3

EXTERIOR ELEVATIONS OLMC BUILDING

Dwn.	Chk.
ED	SEP
Date	Rev.
8-28-00	10-23-99

Sh. **A.9** of 17