


PLAN - OFFICE/LAUNDRY/MAINTENANCE/COMMUNITY BUILDING

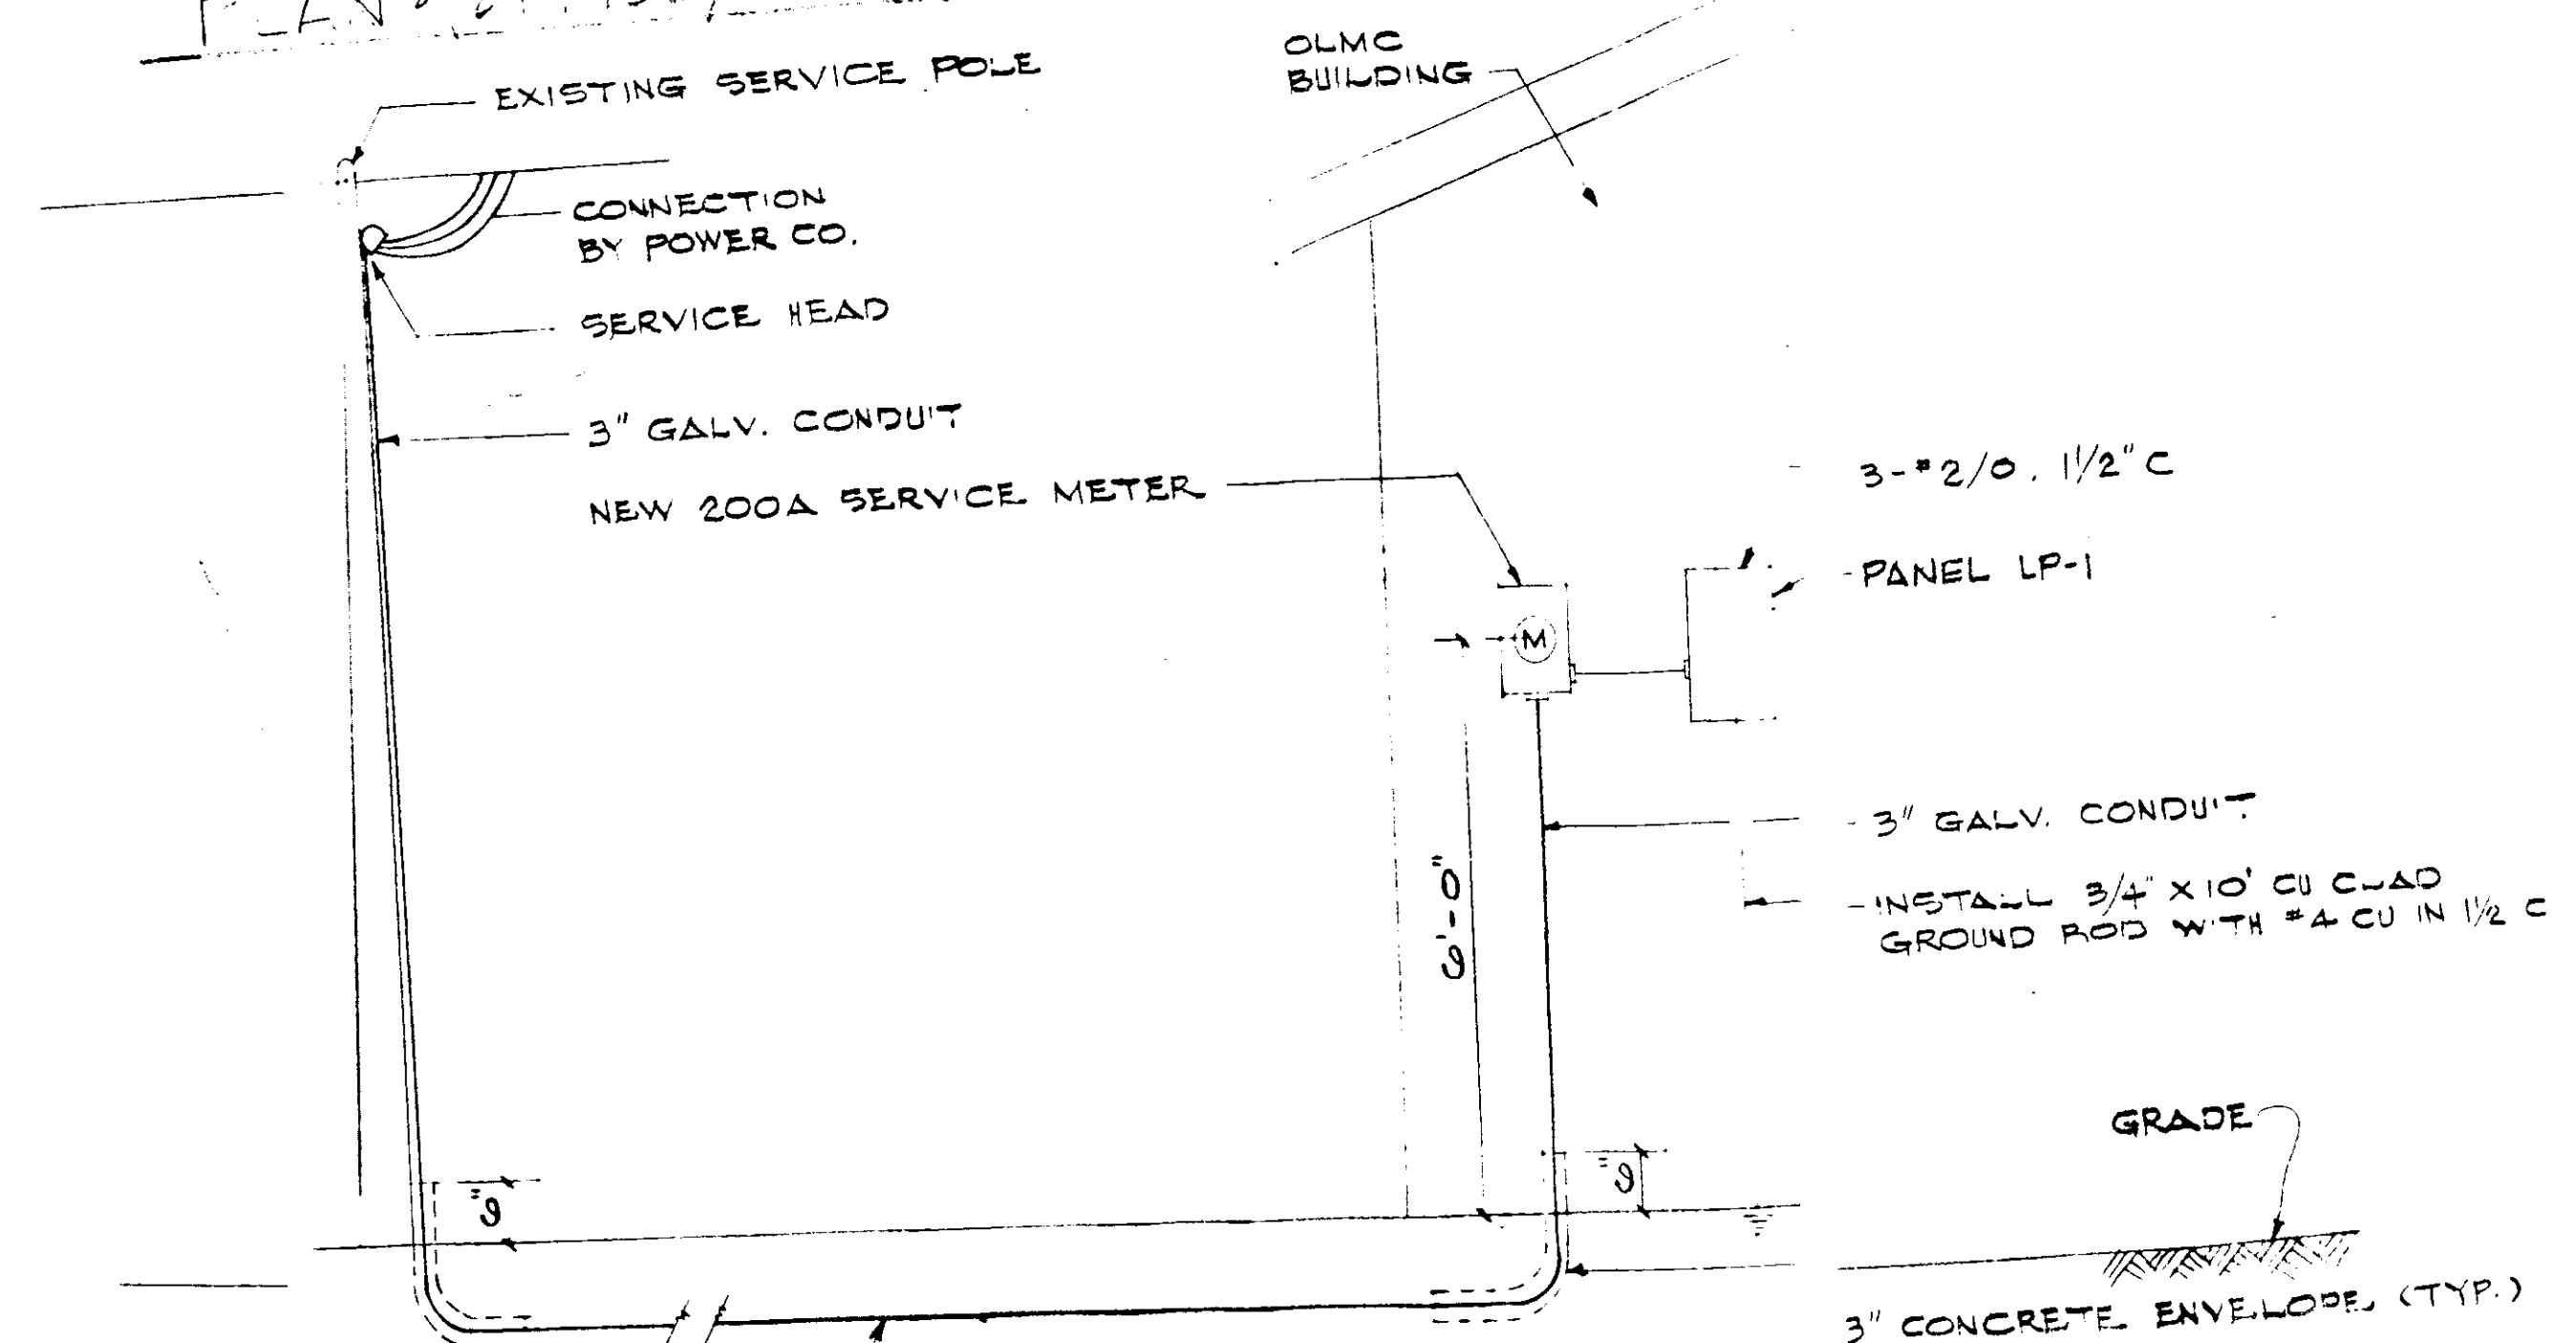

| PANEL SCHEDULE | | | | | | | | | | |
|----------------|---|----|--|---|----|----|----|---------------------------|--|-----|
| SERVICE MAINS | | | | | | | | | | |
| BRANCHES | | | | | | | | | | |
| CABINET TYPE | | | | | | | | | | |
| TYPE | | | | | | | | | | |
| 1 | 1 | 20 | | 2 | 12 | 12 | NM | LIGHTING | | 0.4 |
| 2 | 1 | 20 | | 2 | 12 | 12 | NM | LIGHTING | | 1.0 |
| 3 | 1 | 20 | | 2 | 12 | 12 | NM | LIGHTING | | 1.0 |
| 4 | 1 | 20 | | 2 | 12 | 12 | NM | LIGHTING | | 1.0 |
| 5 | 1 | 20 | | 2 | 12 | 12 | NM | LIGHTING | | 1.8 |
| 6 | 1 | 20 | | 2 | 12 | 12 | NM | LIGHTING | | 1.4 |
| 7 | 1 | 20 | | 2 | 12 | 12 | NM | TRIPLE POLE EXT. LIGHTING | | 1.8 |
| 8 | 1 | 20 | | 2 | 12 | 12 | NM | EXT. LIGHTING | | 1.4 |
| 9 | 1 | 20 | | 2 | 12 | 12 | NM | DECEPT. | | 1.0 |
| 10-12 | 1 | 20 | | 2 | 12 | 12 | NM | DECEPT. | | 1.0 |
| 13 | 1 | 20 | | 2 | 12 | 12 | NM | DECEPT. | | 1.0 |
| 14-16 | 1 | 20 | | 2 | 12 | 12 | NM | WASHING. DECEPT. | | 2.0 |
| 17-19 | 1 | 20 | | 2 | 12 | 12 | NM | DECEPT. | | 1.0 |
| 20-22 | 1 | 20 | | 2 | 12 | 12 | NM | DC DECEPT. | | 2.0 |
| 23-25 | 1 | 20 | | 2 | 12 | 12 | NM | AWD DECEPT. | | 2.0 |
| 26-28 | 1 | 20 | | 2 | 12 | 12 | NM | DECEPT. | | 1.0 |
| 29-31 | 1 | 20 | | 2 | 12 | 12 | NM | DECEPT. | | 1.4 |
| 32-34 | 1 | 20 | | 2 | 12 | 12 | NM | DECEPT. | | 1.2 |
| 35 | 1 | 20 | | 2 | 12 | 12 | NM | DECEPT. | | 1.0 |
| 36 | 1 | 20 | | 2 | 12 | 12 | NM | DECEPT. | | 1.0 |
| | | | | | | | | | | |