


DUMPSTER PAD ENCLOSED WITH 6' WOOD FENCE/GATE SEE WOODEN FENCE DETAIL



"DETECTABLE WARNING" ON RAMP CUT 1/4" DEEP GROOVES @2" TO 3" O.C. SCORED INTO CONCRETE AND PAINTED (TYP OF ALL RAMPS LEADING TO VEHICULAR AREAS (MAX SLOPE 1:12 (TYP OF 2)

SITE PLAN

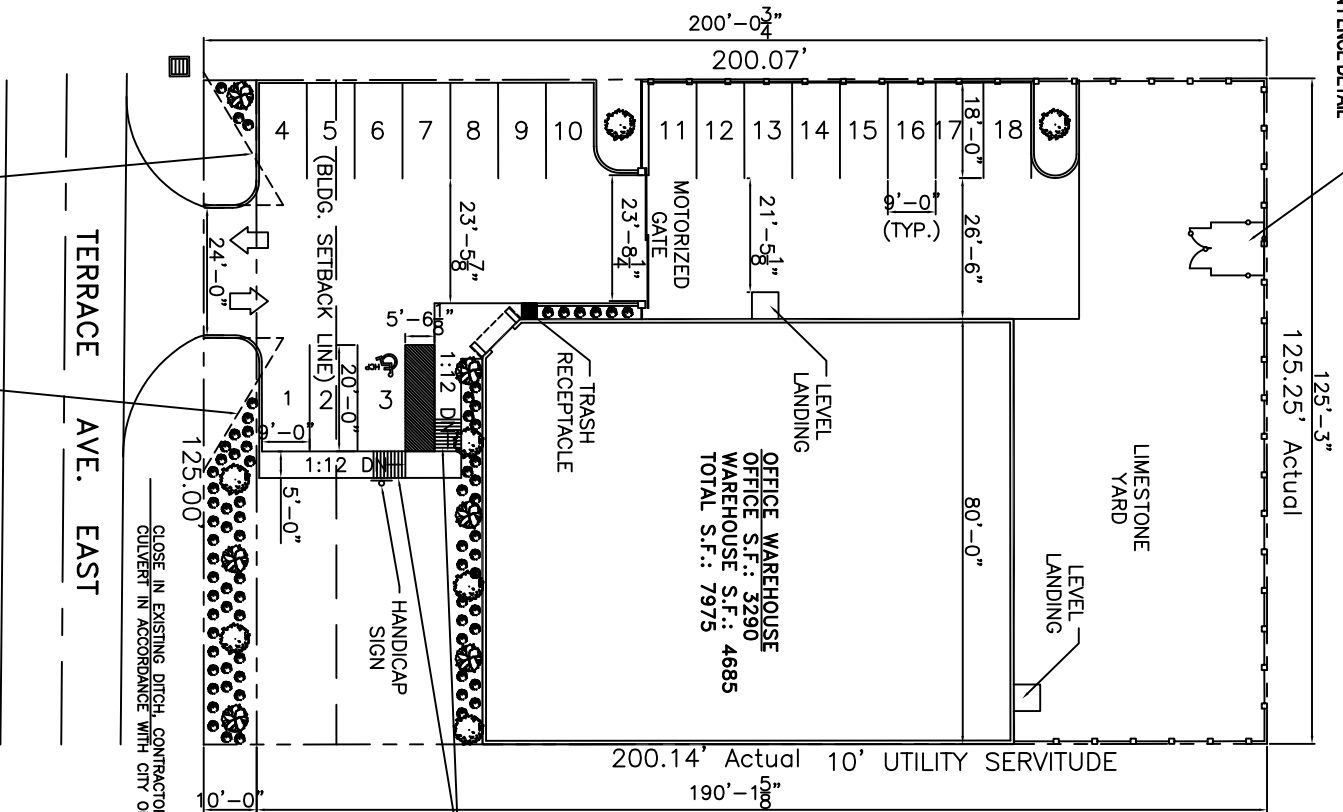

SCALE: 1" = 20'-0"