



Parking LOT







Hammer ...

6-14-2012

100'

TRD

GAUSS WEST

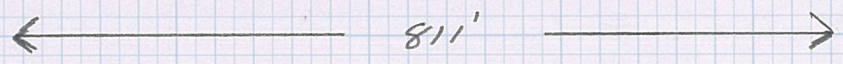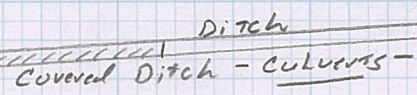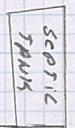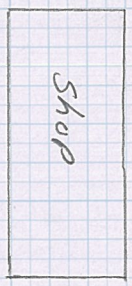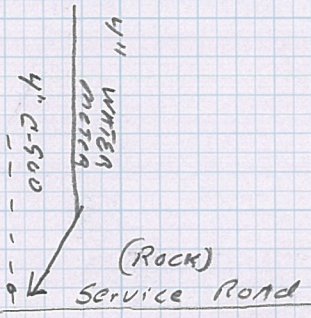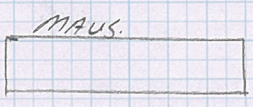

MINI STORAGE



CHAIN LINK FENCE

DITCH

6" 2500 WATER MAIN

(CIRCUIT PILE)

(FIRE HYDRANT)

DRIVEWAY ←


DRIVEWAY →

6" TAPS




HONAKER FURNERAL HOME  
1751 GAUSE WEST

— WATER MESSR Layout —

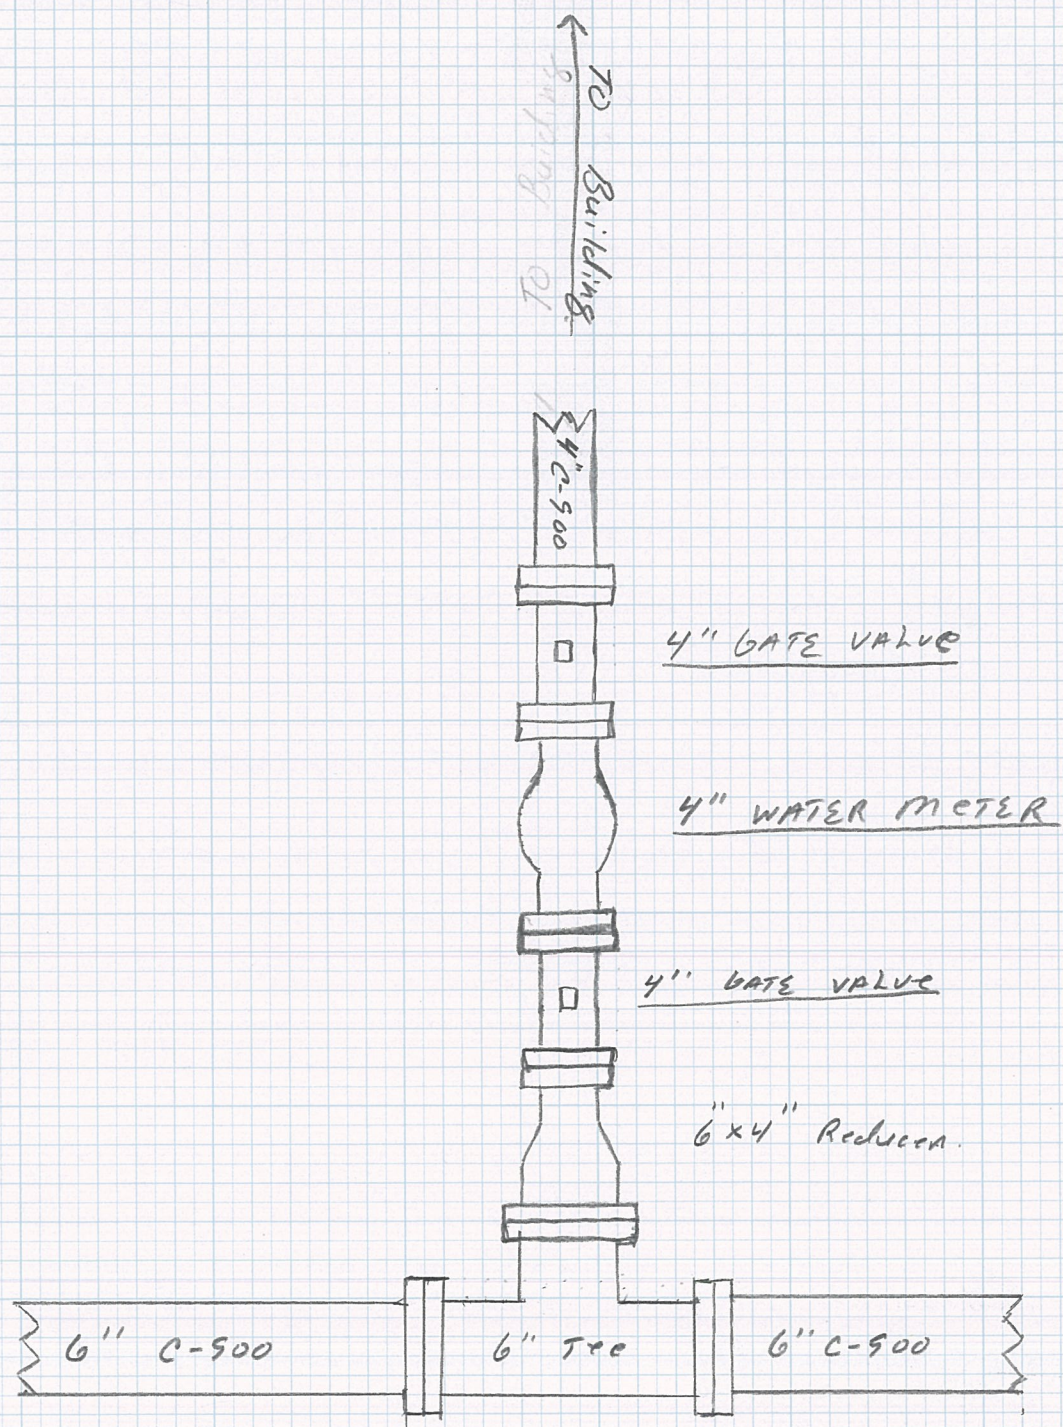

N ↑

TURNPIKE  
1751  
PUNICENT  
GAUSE  
WEST  
1100NE

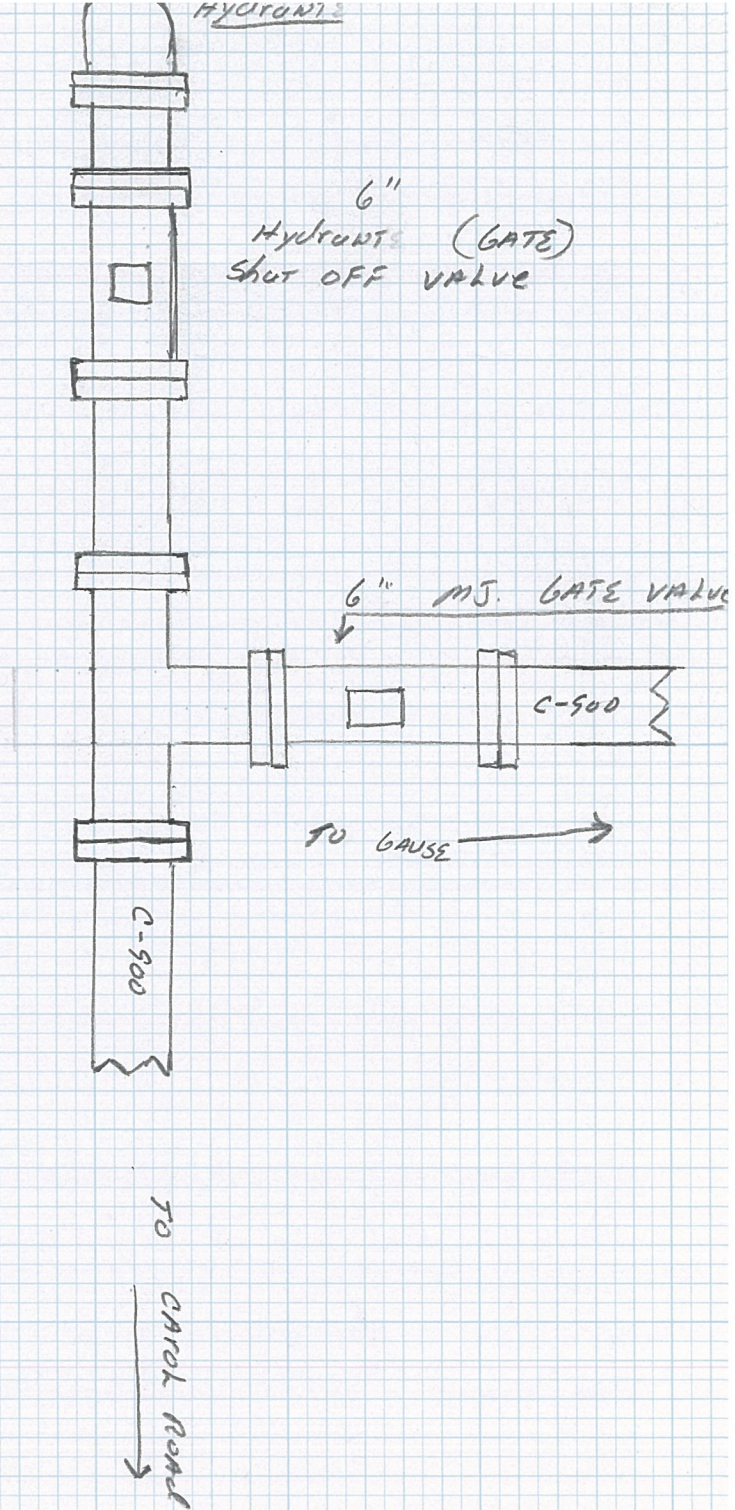

MS. FITTINGS

- FIRE Hydrant Layout -

