

**DAMMON**  
ENGINEERING, INC

CHIEF ENGINEER  
EMMETT  
DAMMON, P.E.

CHIEF ARCHITECT  
ROBERT  
WILTSE

1095 FLORIDA AVENUE  
SLIDELL, LA. 70458  
OFFICE: 985-649-5832  
FAX: 985-641-5950


WEBSITE:  
WWW.DAMMONENGINEERING.COM  
EMAIL:  
DAMMONENG@BELLFLOWER.NET

ARCHITECTURE  
ENGINEERING  
STUDIES  
PLANNING  
INVESTIGATION  
EXPERT WITNESS


CECIL BOYD  
CAR WASH  
4TH ST & EAST HALL  
LOT 1, 3, & 5

CAR WASH  
ELEVATIONS


REV:	
SCALE: AS NOTED	
JOB#:	
DATE: 07-21-10	
SHEET	
OF	<b>A-2</b>

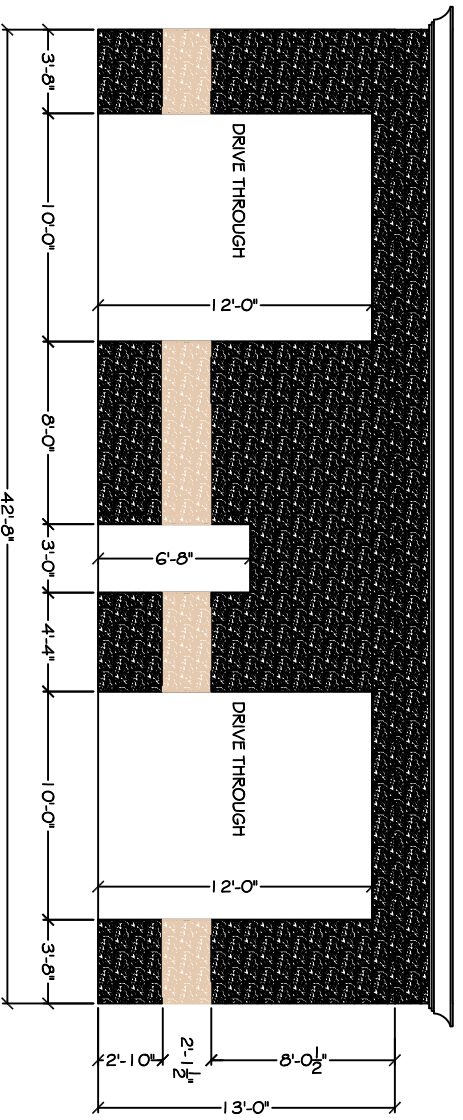


FRONT ELEVATION FACING EAST HALL  
SCALE 1/4" = 1'

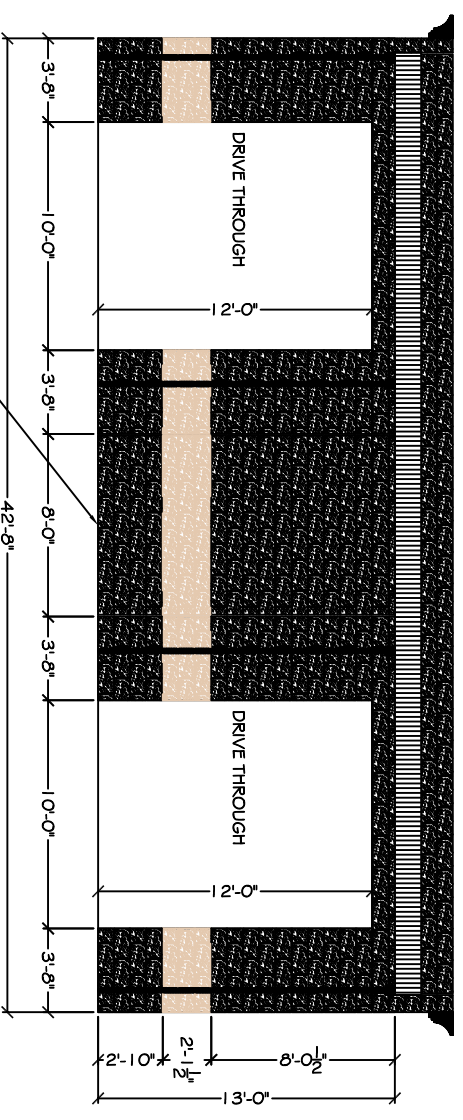

BACK ELEVATION  
SCALE 1/4" = 1'

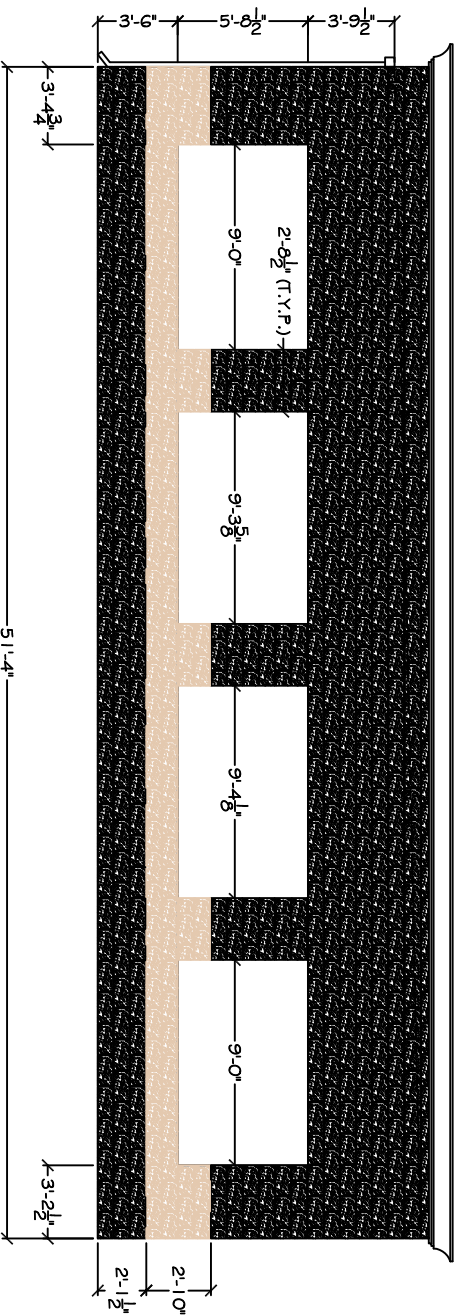

LEFT SIDE ELEVATION  
SCALE 1/4" = 1'

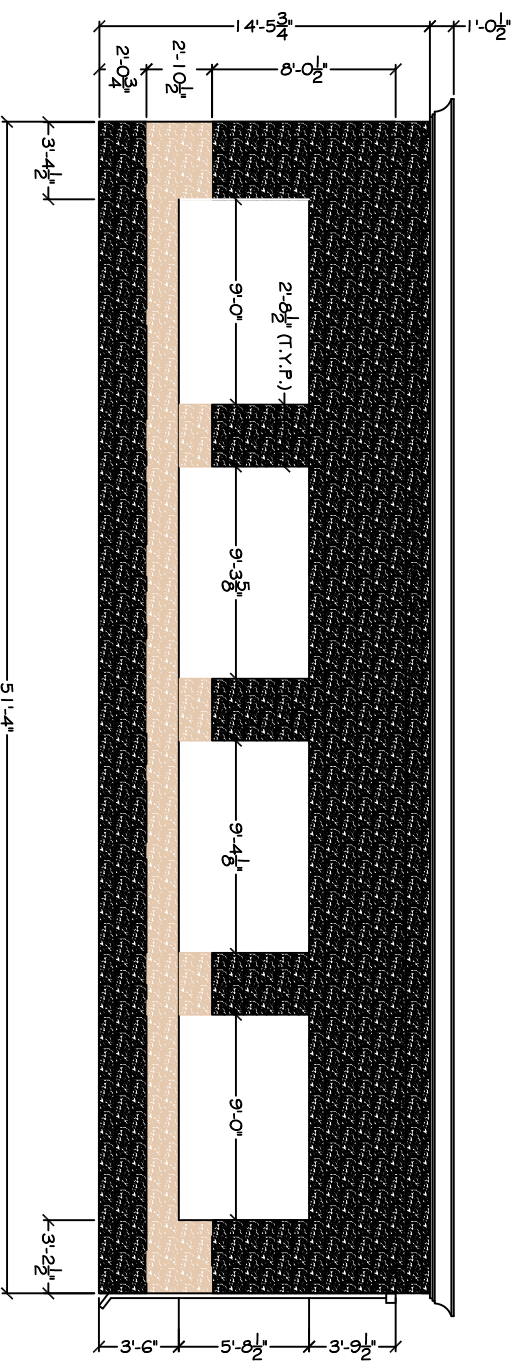

RIGHT SIDE ELEVATION  
SCALE 1/4" = 1'