



MECHANICAL PLAN
SCALE: 3/8"=1'

- LEGEND**
- INDICATES NEW DIFFUSER
 - EXHAUST FAN
 - THERMOSTAT
 - INDICATES NEW INSULATED SHEET METAL DUCTWORK FOR SUPPLY AIR, SIZES INDICATED ARE SHEET METAL DIMENSIONS.

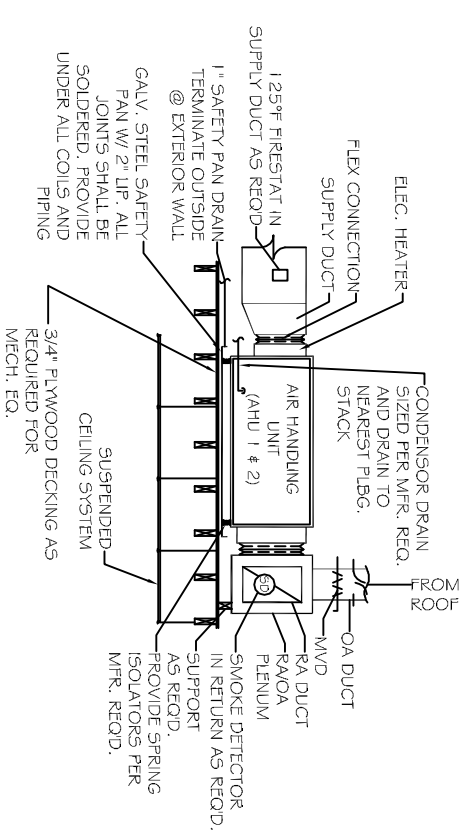

TYPICAL HORIZONTAL AHU DETAIL
SCALE: N.T.S.

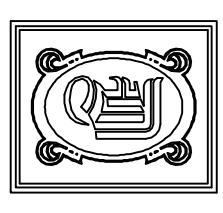

DAMMON ENGINEERING, INC.

CHIEF ENGINEER
EMMETT DAMMON, P.E.
CHIEF ARCHITECT
ROBERT WALTSE

1095 FLORIDA AVENUE
SLIDELL, LA. 70458
OFFICE: 985-649-5632
FAX: 985-641-5950

WEBSITE:
WWW.DAMMONENGINEERING.COM
EMAIL:
DAMMONENG@BELLSPH.NET

ARCHITECTURE
ENGINEERING
STUDIES
PLANNING
INVESTIGATION
EXPERT WITNESS

TENANT BUILD-OUT

CHAMPAGNE BUILDING LLC
2242 CAREY ST.
SLIDELL, LA 70458

MECHANICAL PLAN

REV:

SCALE: AS NOTED

JOB#: 2086

DATE: 11-08-10

SHEET

M-1

OF