



MECHANICAL PLAN  
SCALE: 3/8" = 1'

- LEGEND**
- INDICATES NEW DIFFUSER
  - EXHAUST FAN
  - THERMOSTAT
  - INDICATES NEW INSULATED SHEET METAL DUCTWORK FOR SUPPLY AIR. SIZES INDICATED ARE SHEET METAL DIMENSIONS.

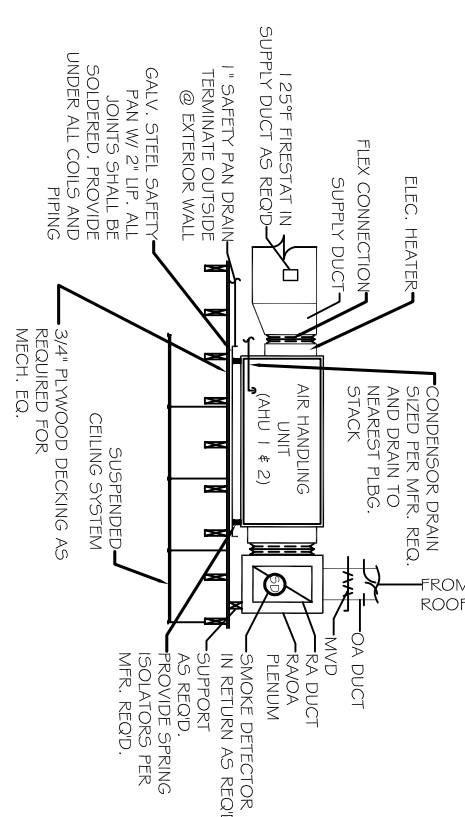

TYPICAL HORIZONTAL AHU DETAIL  
SCALE: N.T.S.

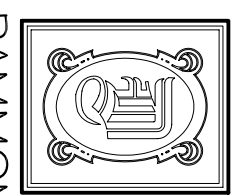

**DAMMON ENGINEERING, INC.**  
 CHIEF ENGINEER  
 EMMETT DAMMON, P.E.  
 CHIEF ARCHITECT  
 ROBERT WILTSE

1095 FLORIDA AVENUE  
 SLIDELL, LA, 70458  
 OFFICE: 985-649-5832  
 FAX: 985-641-5950

WEBSITE:  
 WWW.DAMMONENGINEERING.COM  
 EMAIL:  
 DAMMONENG@BELLSPOUTH.NET

ARCHITECTURE  
 ENGINEERING  
 STUDIES  
 PLANNING  
 INVESTIGATION  
 EXPERT WITNESS

TENANT BUILD-OUT

CHAMPAGNE BUILDING LLC  
 2242 CAREY ST.  
 SLIDELL, LA 70458

MECHANICAL PLAN

REV:	
SCALE:	AS NOTED
JOB#:	2086
DATE:	11-08-10
SHEET	